



ELTA

ELEVATED MODERN LIVING

ELEVATED MODERN LIVING

Rooted in nature, high on style.
Feel the treehouse vibe while living on cloud nine.

A fusion of the words "ELEVATED" and "ALTA", ELTA stands
stylishly tall as a symbol of elevation and grandeur.

This modern interpretation of a treehouse
strikes the perfect synergy between contemporary
architecture and natural harmony.

Embodying the towering stature of
a high-rise development, it gifts a unique experience
of soaring amongst the highest treetops.

A serene retreat of modern comforts, authentic
connections with nature will bring inspiration to
those who seek a luxurious yet tranquil lifestyle
within a lofty and scenic environment.

More than a treehouse, more than a home,
ELTA elevates modern living to new heights.

VIEW THE BRAND VIDEO -
INSPIRATION MEETS ASPIRATION



LUSH TOWERING EXCEPTIONAL

ELTA is a serene sanctuary perched on elevated ground. At the heart of vibrant Clementi, the development nests 501 units across two 39-storey towers, with naturalesque elements seamlessly woven into its architecture in a skyward fashion, forming an integral connection between the earth and the sky.

Discover over 50 resort facilities across 5 distinctive zones within a vast landscape, and marvel at the majestic views of the city and the sea by the balcony. Indulge in living within the convenience of a mature estate, while embracing a thriving future with the wondrous growth of the developing Jurong Lake District.

From the ground to the clouds, from urban to nature, from the present to the future.
Ever-growing, ever-nurturing, evergreen.
This is the home of life. This is your home.



*A tree's beauty lies in its branches
but its strength lies in its roots – like
the interconnection of deep-rooted
heritage, unique landscapes, and
natural beauty that breathe life into
every corner, awaiting discovery.*

EXPLORE

ENJOY SWIFT ACCESS
TO EVERYWHERE

Nestled in the heart of Clementi, your home is perfectly connected to the major hubs and amenities. From seamless MRT links to a variety of retail, dining, and leisure options, everything you need is just moments away.



Actual Drone Shot For Illustration Only.

 TRANSPORT

		
AYE	2 mins	
Clementi MRT Station	2 mins	5 mins
Clementi Bus Interchange	3 mins	7 mins
Dover MRT Station	3 mins	9 mins
West Coast MRT Station (U/C)	6 mins	8 mins

 WORK

		
International Business Park	9 mins	
one-north	8 mins	3 stops
Singapore Science Park I	8 mins	
Singapore Science Park 2	9 mins	
Jurong Lake District	9 mins	1 stop
Mapletree Business City	12 mins	
Central Business District	16 mins	8 stops

 EDUCATION

PRIMARY

		
Pei Tong Primary School	15 mins	3 mins
Clementi Primary School		4 mins
Nan Hua Primary School		4 mins
Fairfield Methodist School (Primary)		6 mins
Qifa Primary School		6 mins
Henry Park Primary School		9 mins

SECONDARY

		
Nan Hua High School	3 mins	
NUS High School of Math & Science	5 mins	3 mins
School of Science and Technology	12 mins	2 mins
Clementi Town Secondary School		3 mins
Fairfield Methodist School (Secondary)		5 mins
Anglo-Chinese School (Independent)		7 mins

TERTIARY

		
Singapore Polytechnic	12 mins	2 mins
Singapore Institute of Management		5 mins
Singapore University of Social Sciences		5 mins
National University of Singapore		6 mins
Ngee Ann Polytechnic		7 mins

INTERNATIONAL

		
International Community School	4 mins	4 mins
Dover Court International School		4 mins
Japanese Kindergarten		7 mins
The Japanese Secondary School		7 mins
UWC South East Asia (Dover Campus)		7 mins
INSEAD Asia Campus		7 mins
Waseda Shibuya Senior High School		8 mins

 RETAIL & DINING

			
321 Clementi	11 mins	2 mins	
West Coast Plaza	11 mins	4 mins	
Grantral Mall @ Clementi	13 mins	4 mins	
The Clementi Mall	14 mins	4 mins	
The Star Vista		6 mins	2 stops
IMM		8 mins	1 stop
JEM / Westgate		8 mins	1 stop
One Holland Village		8 mins	3 stops

 NATURE & RECREATION

			
Clementi Sports Ctr / Hall	6 mins		
Dover Forest Trail	18 mins	3 mins	
Clementi Stadium	14 mins	4 mins	
Clementi Woods Park		5 mins	
Clementi Nature Trail		5 mins	
West Coast Park		6 mins	
Kent Ridge Park		10 mins	
Bukit Timah Nature Reserve		14 mins	
Jurong Lake Gardens		15 mins	2 stops

Source: OneMap
Estimated travel times are subject to traffic condition



- LEGEND:**
- North-South Line
 - East-West Line
 - Circle Line
 - Downtown Line
 - Cross Island Line (U/C)
 - Jurong Region Line (U/C)
 - Rail Corridor
 - Future Bukit Timah-Rochor Green Corridor
 - Park Connector


ELTA



AN ABUNDANCE OF LIFESTYLE CHOICES

Embraced by the familiar comforts of the mature Clementi estate, a vibrant scene of dining, enrichment, and recreation awaits right at your doorstep. Shop to your heart's content at The Clementi Mall and catch the latest movies at 321 Clementi. Indulge in diverse culinary delights at Clementi Market and Food Centre, JEM, Westgate, and Holland Village.

Stay active at Clementi Stadium and nurture your child's talents at the enrichment centres in West Coast Plaza. From everyday essentials to entertainment and leisure, everything you need for a fulfilling and elevated lifestyle is conveniently accessible at ELTA.

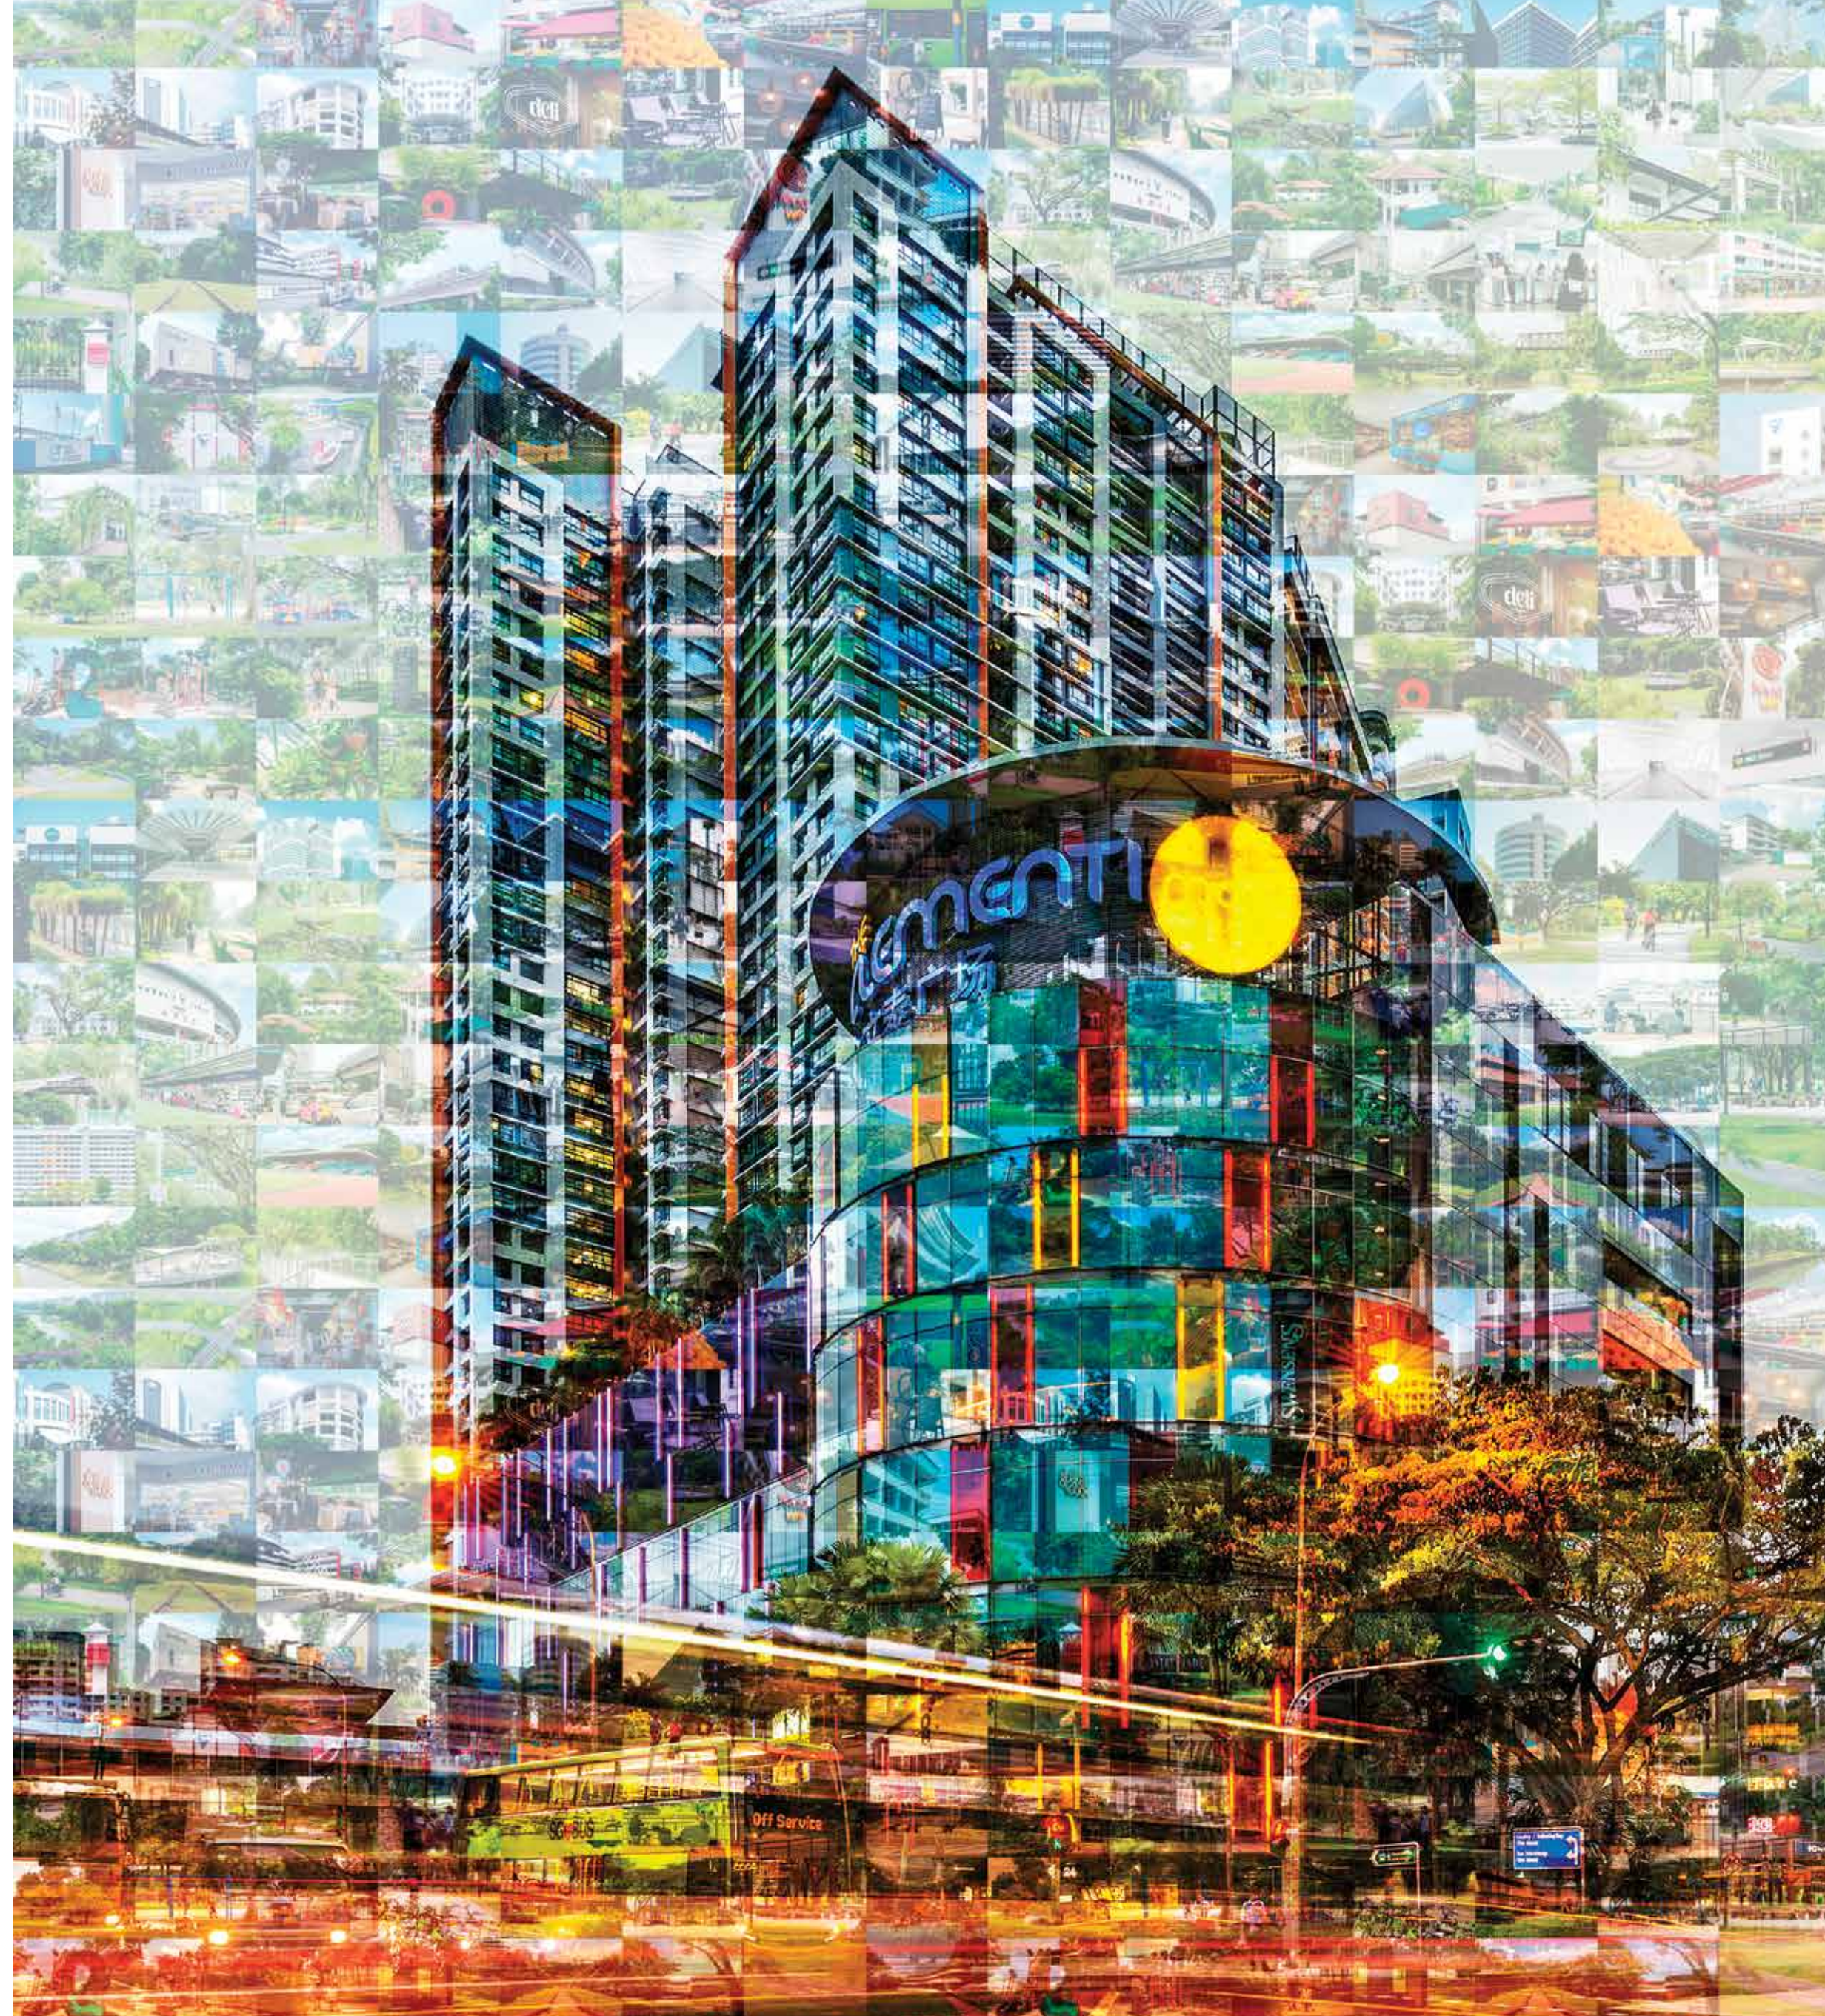

BUILDING A STRONG ACADEMIC FOUNDATION

Be at the centre of what Clementi is renowned for – its excellent educational cluster. Conveniently located close to home are esteemed institutions that support all stages of academic life from pre-school to tertiary.

MAPLE BEAR JUBILEE



QIFA PRIMARY SCHOOL



NAN HUA PRIMARY SCHOOL



NAN HUA HIGH SCHOOL



NUS HIGH SCHOOL OF MATH AND SCIENCE



SCHOOL OF SCIENCE & TECHNOLOGY



INTERNATIONAL COMMUNITY SCHOOL



UWC SOUTH EAST ASIA (DOVER CAMPUS)



INSEAD ASIA CAMPUS



SINGAPORE POLYTECHNIC



SINGAPORE INSTITUTE OF MANAGEMENT



NATIONAL UNIVERSITY OF SINGAPORE



TERTIARY

- Singapore Polytechnic
- National University of Singapore
- Singapore Institute of Management
- Singapore University of Social Science
- Ngee Ann Polytechnic

INTERNATIONAL

- International Community School
- INSEAD Asia Campus
- Dover Court International School
- The Japanese Secondary School
- Japanese Kindergarten
- UWC South East Asia (Dover Campus)

SECONDARY


- Nan Hua High School
- NUS High School of Math and Science
- Clementi Town Secondary School
- School of Science and Technology
- Anglo-Chinese School (Independent)
- Fairfield Methodist School (Secondary)

PRIMARY


- Pei Tong Primary School
- Nan Hua Primary School
- Clementi Primary School
- Fairfield Methodist School (Primary)
- Qifa Primary School
- Henry Park Primary School

PRE-SCHOOL

- MapleBear Jubilee
- PCF Sparkletots
- My First Skool
- Little Footprints Preschool
- Agape Little Uni Clementi
- Chatsworth Preschool – Clementi Woods

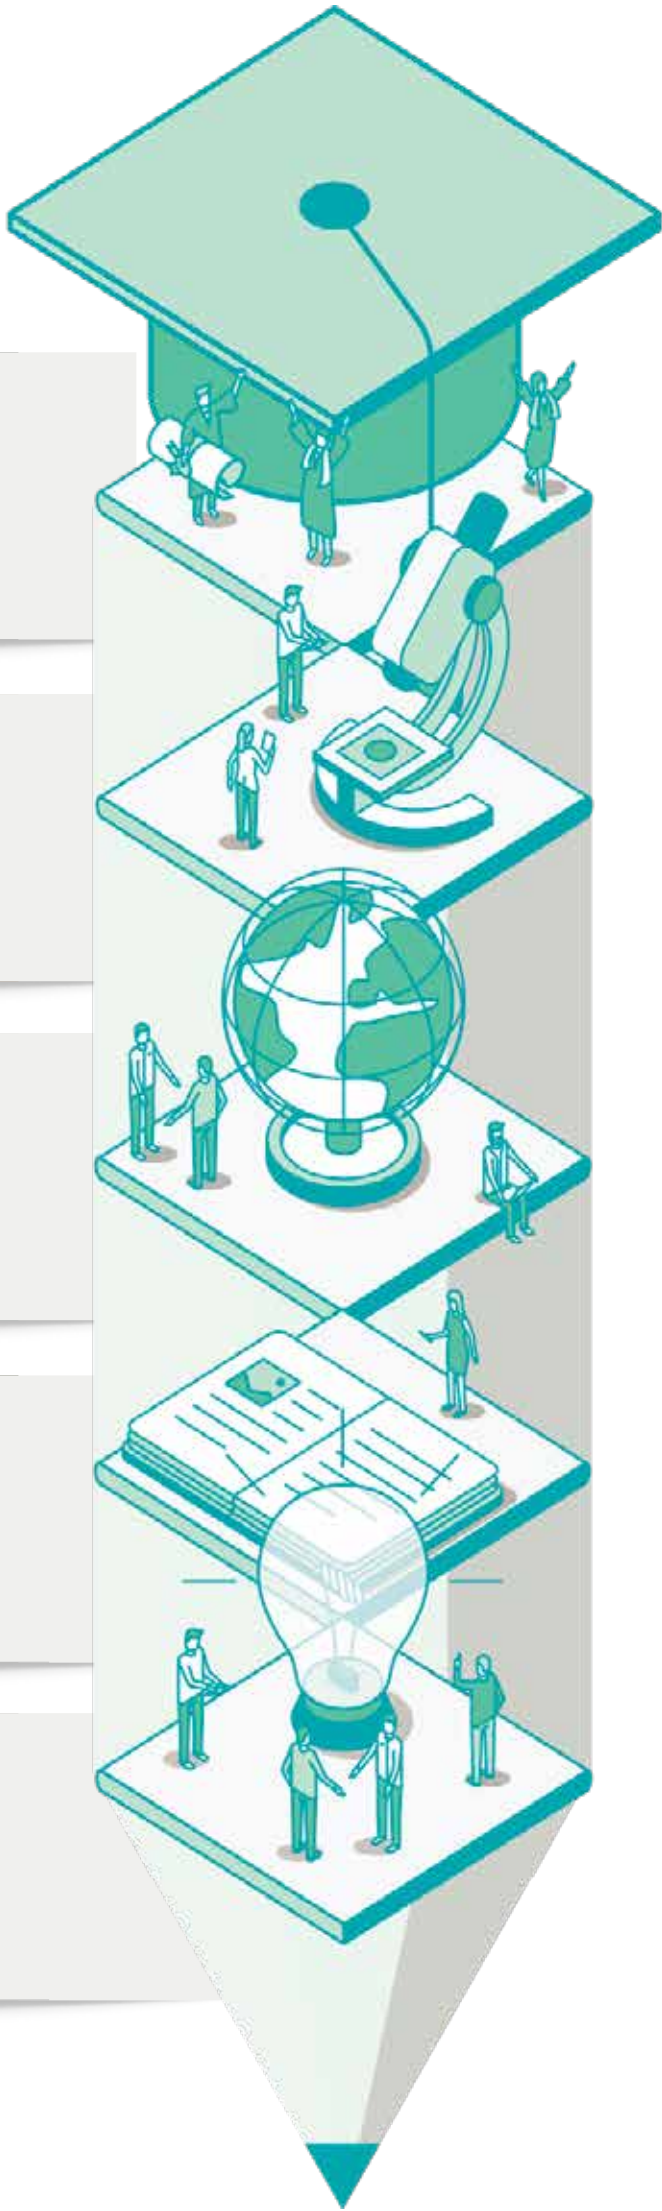

JURONG LAKE DISTRICT, THE LARGEST BUSINESS DISTRICT BEYOND THE CBD

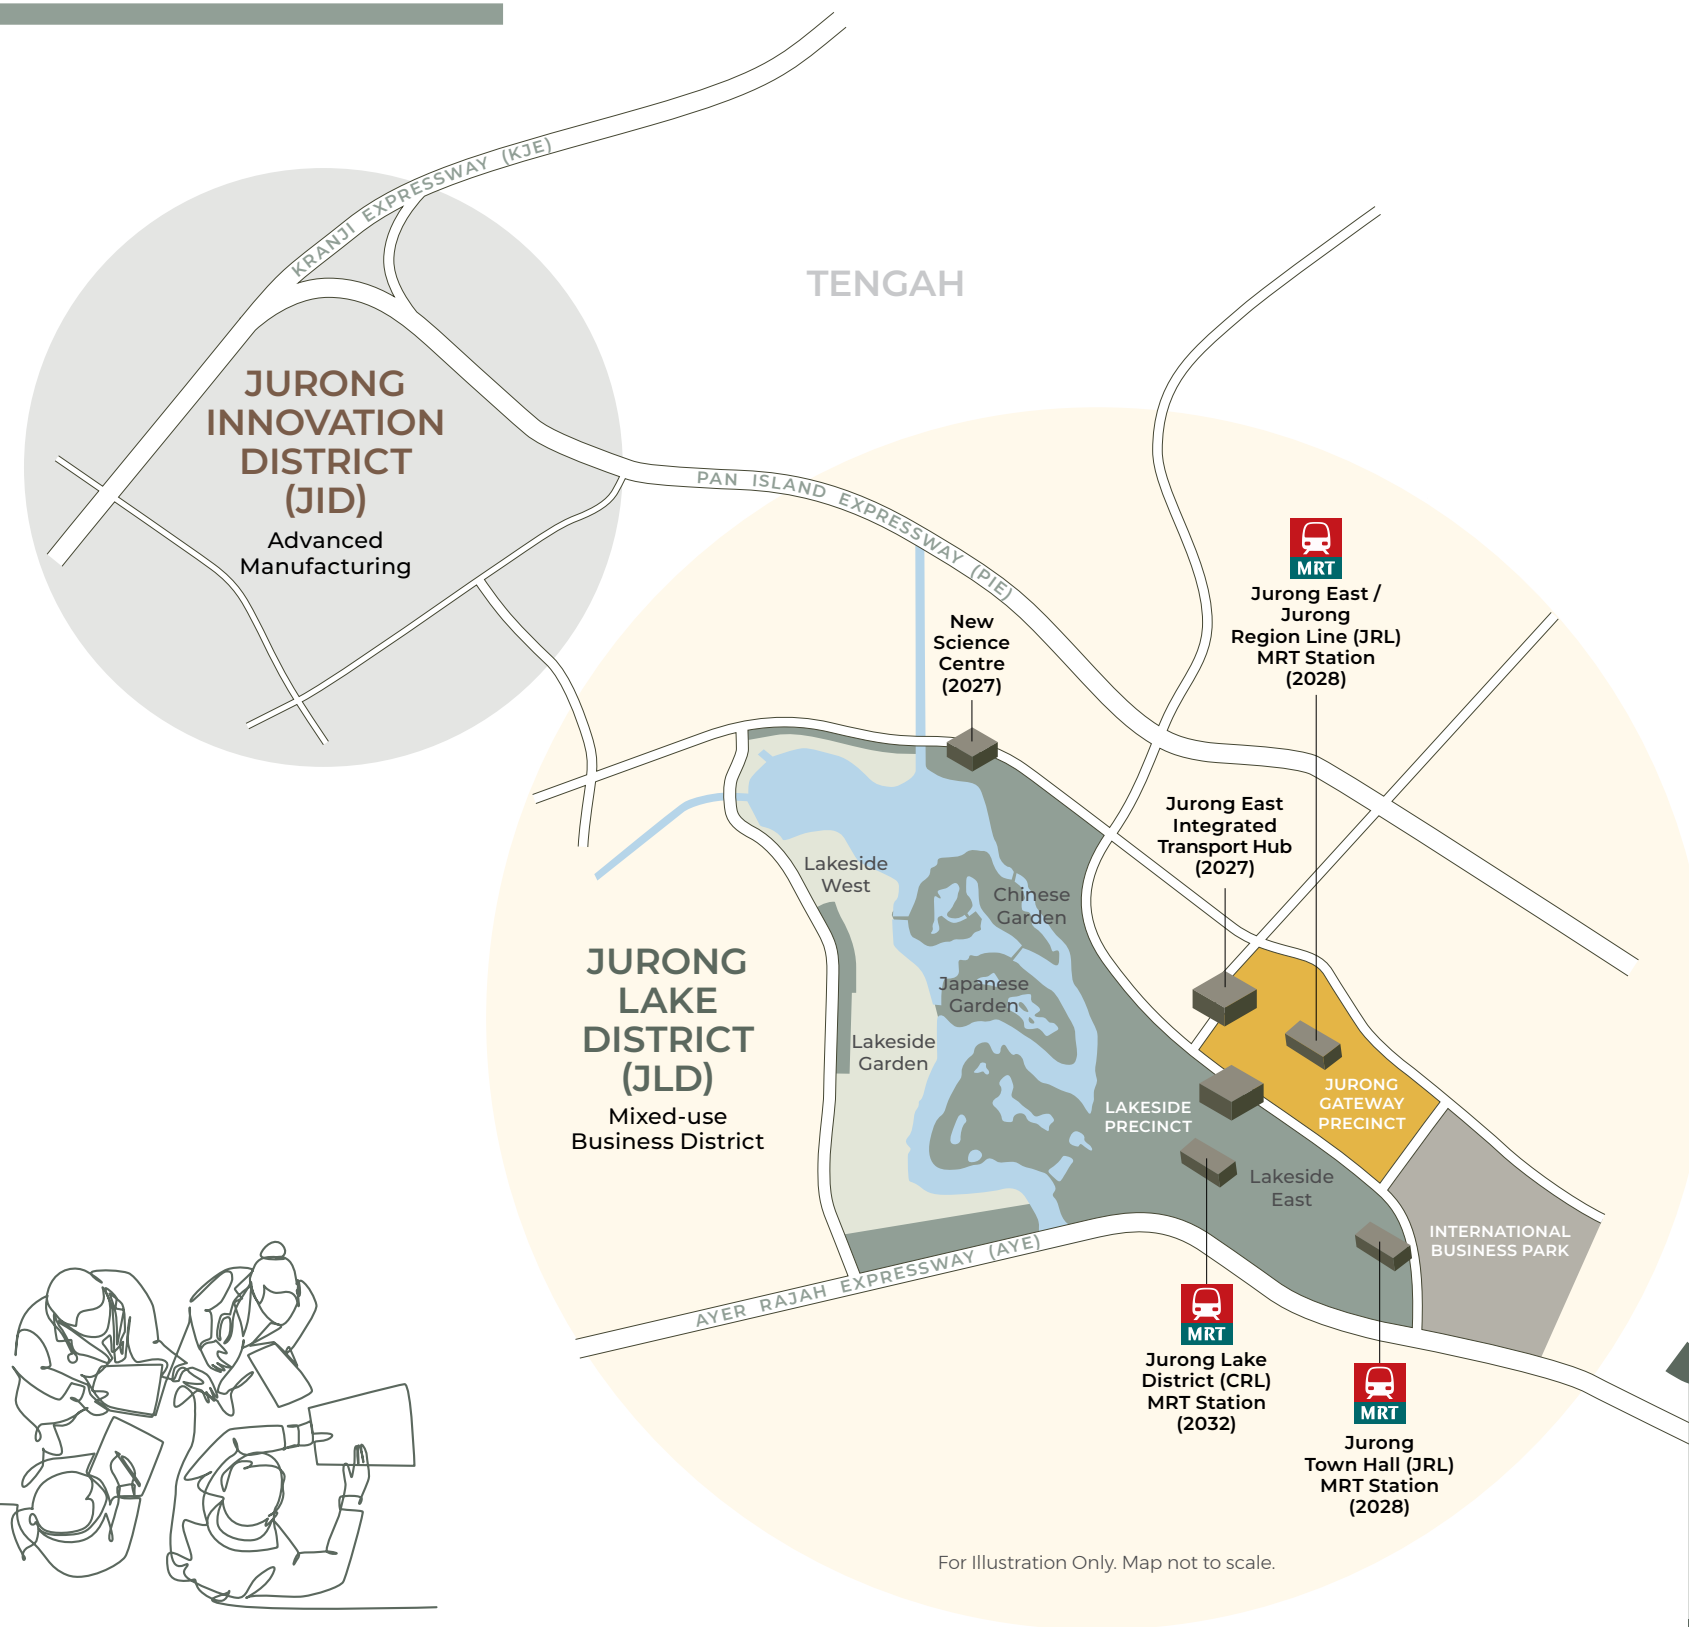


THE NEXT LEVEL OF WORK, PLAY, AND INVESTMENT

- **100,000** new jobs & **20,000** new homes by 2040 - 2050
- **1,400,000** sqm planned mainly for office, retail, and institution uses
- A new **120**-hectare precinct will link to the existing commercial centre and MRT station
- Nearby **Jurong Innovation District** (Advanced Manufacturing Hub) and **one-north** (Hub for Biomedical Sciences, Infocomm, and Media)
- A plethora of retail, entertainment, and lifestyle options such as JEM, Westgate and IMM malls
- **Integrated Healthcare** offered at Ng Teng Fong General Hospital and Jurong Community Hospital to serve the community's healthcare needs


DYNAMIC GREEN AND BLUE SPACES

- **Extensive Greenery** with green connectors and gardens at your doorstep
- Landmark Mega-Mixed-Use Destination at **410ha** comprising Jurong Gateway, International Business Park, Lakeside East and Lakeside West, that includes Jurong Lake Gardens
- **>100** hectares of greenery
- **70** hectares of water bodies
- **>10** km of active waterfront
- **90-hectare Jurong Lake Gardens**, Singapore's first national garden in the heartlands
- **17-km Waterfront Area** for recreational, retail, F&B, social, and community activities
- **New Science Centre** to spark curiosity and innovation for all ages
- **New Waterway** with various spaces for recreation, retail, and gastronomy
- A **recreation corridor** with active public spaces will link Jurong Town Hall to the existing Science Centre

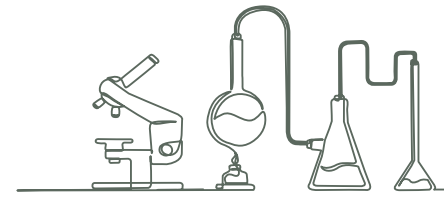


SEAMLESS CONNECTIVITY, SMOOTHER COMMUTES

- **2 Future MRT Stations** – Jurong Lake District MRT Station (Cross Island Line) and Jurong Town Hall MRT Station (Jurong Region Line)
- **Jurong Region Line** linking to Nanyang Technological University, Jurong Innovation District and Jurong Industrial Estate
- **Cross Island Line** linking to Punggol Digital District and Changi Airport

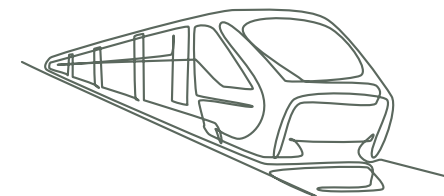

THE BEST OF THREE WORLDS AMIDST A THRIVING BUSINESS ECOSYSTEM COMPRISING JLD, JID AND ONE-NORTH

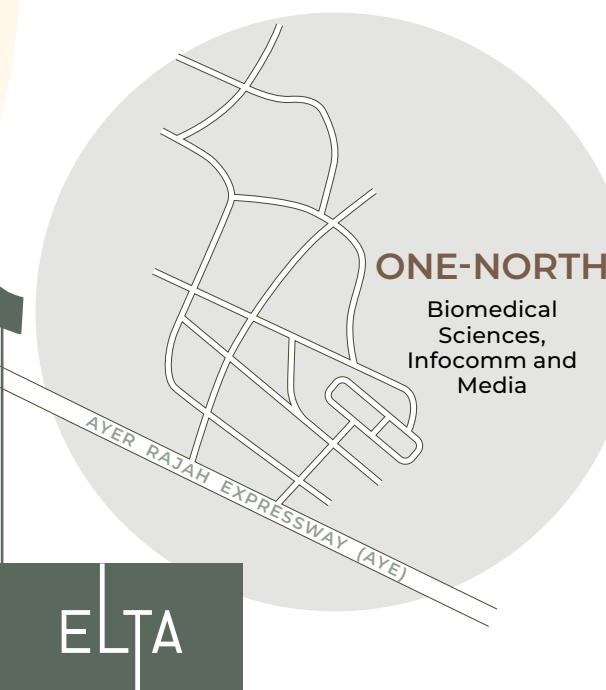


A SUSTAINABLE DISTRICT WITH A SMART EDGE

- **Net zero** initiative for waste and emission
- **Autonomous vehicle (AV)**- and **electric vehicle (EV)**-ready
- **Centralised District Infrastructure** for a better-quality living environment with District Cooling, Pneumatic Waste and Urban Logistics Management Systems
- **Green Mark Platinum (Super Low Energy)** to **Zero Energy** rating for all new buildings






CAR-LITE ENVIRONMENT

- **Jurong East Integrated Transport Hub** next to Jurong East MRT station
- Jurong Lake District will be made up of **10-min neighbourhoods** where amenities, green spaces, and public transport nodes will be within 10 minutes' reach
- **Expanded Spaces** for pedestrians, cyclists and personal mobility device users
- Transit-priority corridors, dedicated cycling paths, and elevated weather-proof pedestrian network
- **85%** trips by **Walk-Cycle-Ride** modes
- New **Underground Carparks**
- Reach amenities in the West and Central regions within **30** minutes

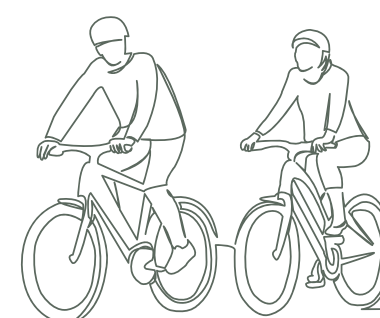

INSTANTLY TAP INTO PREMIER BUSINESS NETWORKS

Stay plugged into the industry buzz with just a short commute or drive from ELTA. Ideally situated near the city's thriving business hotspots such as Science Park, one-north R&D Precinct, and International Business Park, you are much closer to achieving your career goals.

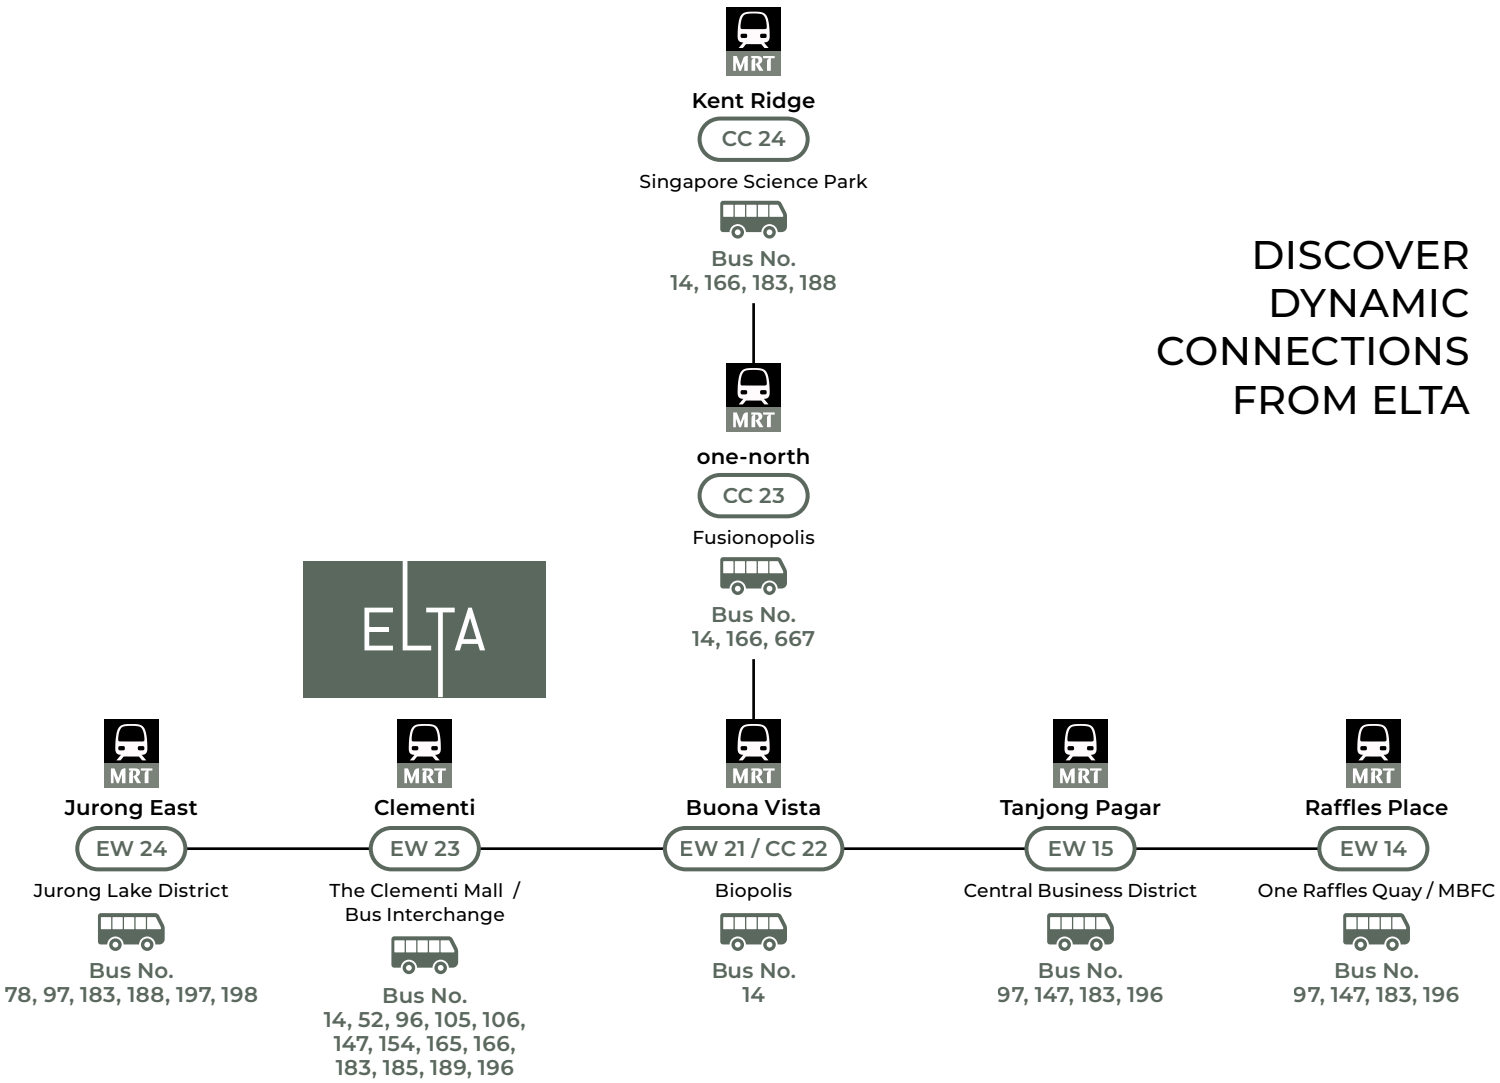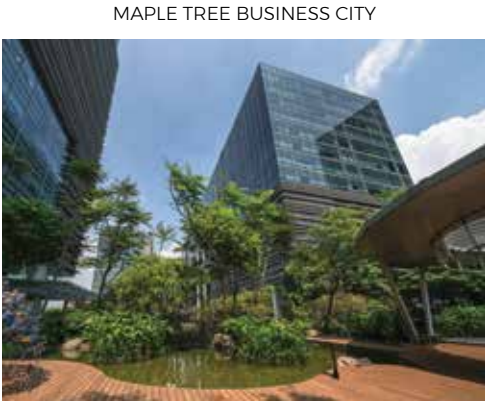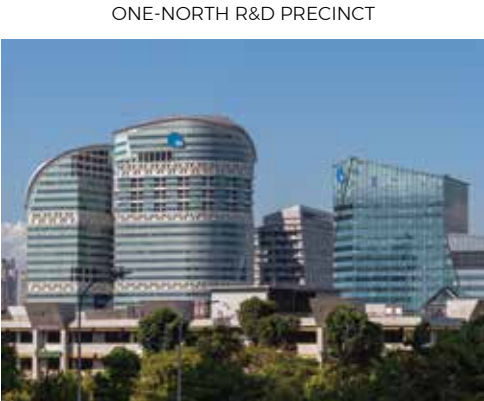

ONE-NORTH

- **8** distinct precincts
 - **Vista**
Commercial & Lifestyle
 - **Nepal Hill**
Talent Development
 - **Biopolis**
Biomedical & Life Sciences
 - **Fusionopolis**
Infocomm Technology, Media, Science and Engineering
 - **Wessex**
Residences
 - **LaunchPad**
Start-ups & Incubators
 - **Ayer Rajah**
Emerging Industries
 - **Mediapolis**
Infocomm Technology & Media
- Over **400** leading companies
- **15** public research institutes
- **5** institutes of higher learning and corporate universities
- Over **50,000** knowledge workers

A RAIL CORRIDOR OF HERITAGE AND BIODIVERSITY



UNLEASH YOUR NATURE WANDERLUST

Awaken your inner adventurer with the abundance of green spaces near home. The serene trails of Clementi Forest and the historic tracks of Maju Forest inspire exploration and discovery. Nature lovers will delight in the scenic paths of Dover Forest while fitness enthusiasts will be thrilled by the footpaths and fitness corners at Clementi Woods Park. With breathtaking waterscapes, West Coast Park and Pandan Reservoir are set to uplift every waterfront experience.

CLEMENTI FOREST

Size: 85 hectares
Features: Untouched forest with freshwater streams, tall albizia trees, and natural paths
Highlights: Scenic trails introduced in 2023, rich biodiversity, and a serene escape from urban life

MAJU FOREST

Size: Approx 23 hectares
Features: Dense vegetation, home to diverse wildlife species
Highlights: A swath of nature, rich with glimpses and echoes of Singapore's history

DOVER FOREST

Size: 33 hectares
Features: Divided into Dover Forest East (residential development) and Dover Forest West (nature park)
Highlights: Scenic trails perfect for nature and wildlife enthusiasts, as well as fitness lovers

CLEMENTI WOODS PARK

Size: 12 hectares
Features: Walking trails, fitness stations, playgrounds, and a rich variety of flora
Highlights: Quiet, wooded area ideal for leisurely strolls and nature appreciation

WEST COAST PARK

Size: 50 hectares
Features: Large open spaces, adventure playground, BBQ pits, and bird-watching spots
Highlights: Family-friendly park with various recreational facilities and scenic coastal views


PANDAN RESERVOIR

Size: 176 hectares
Features: Jogging track, fishing spots, and water sports
Highlights: Popular for recreational activities, scenic water views, and a relaxing environment



*A home of heightened splendour will
transport you to the treetops. Be one
with the earth as you are with the sky.*

ELEVATE

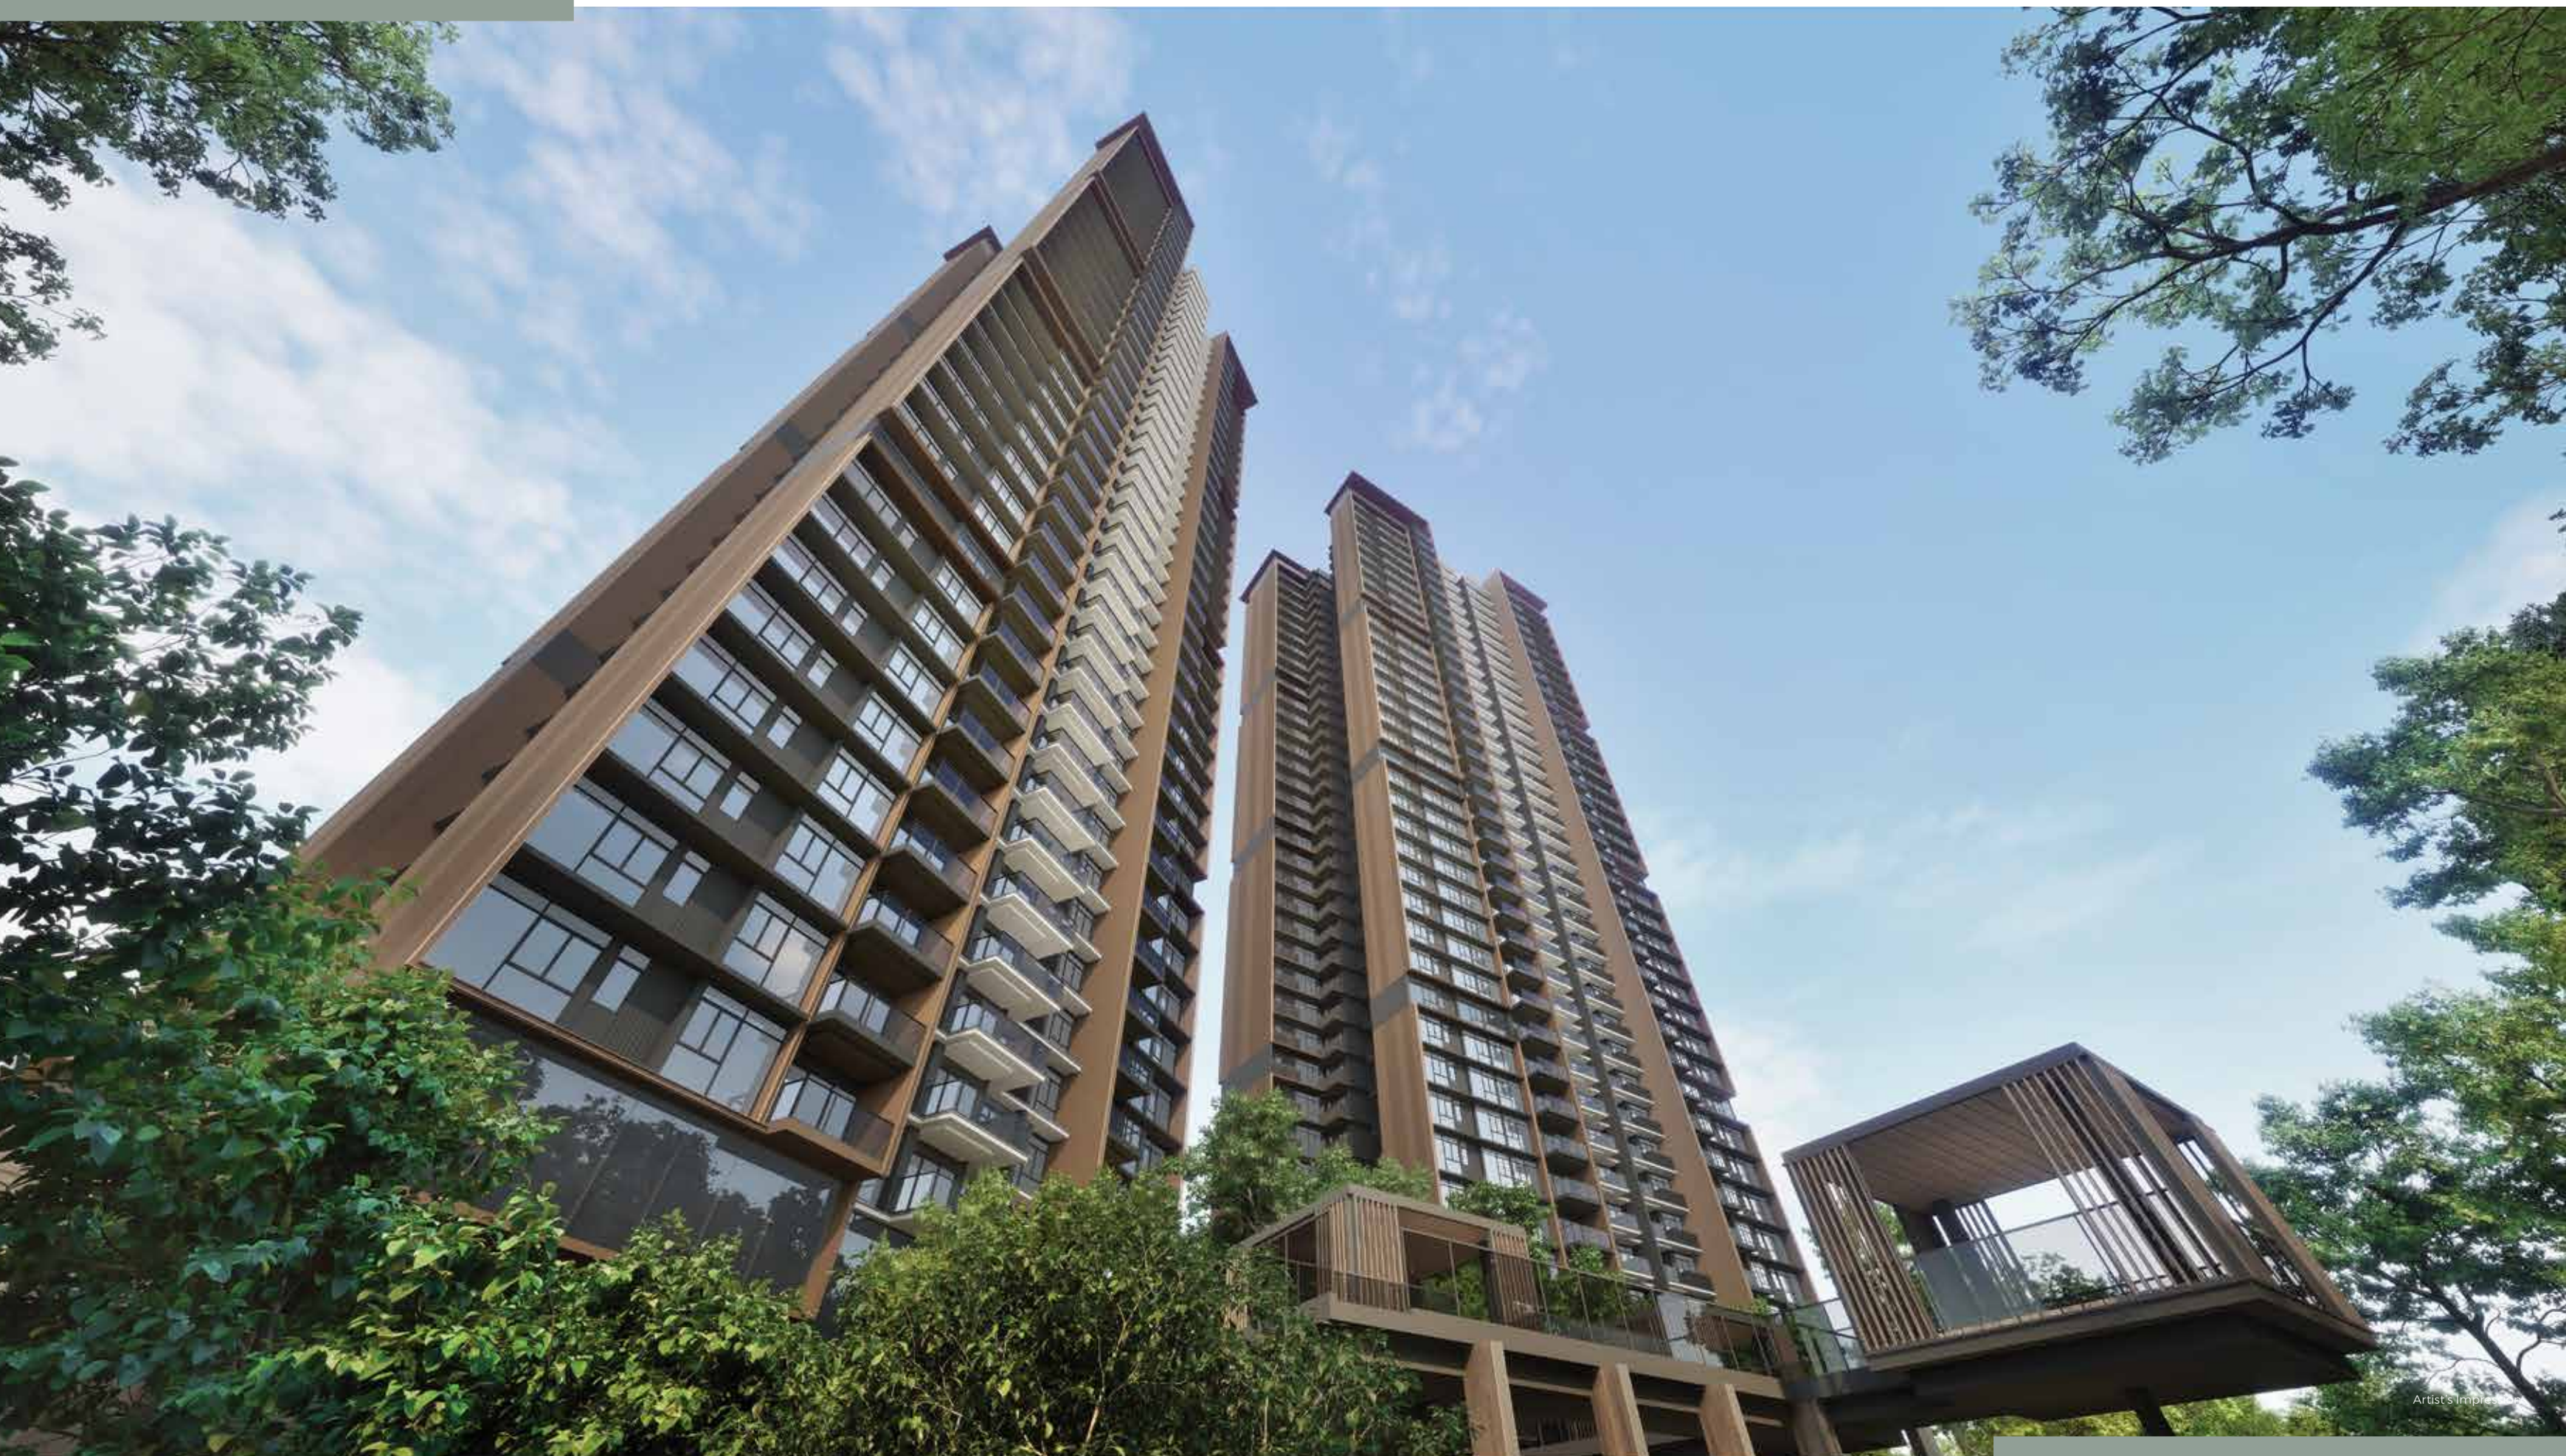



WHERE NATURE MEETS MODERNITY

Like a child who found joy in a treehouse, the architecture draws inspiration from a vision of spaces that seamlessly blend nature with modernity. This vision comes alive through the design philosophy of Elevated Modern Living, where the interplay of horizontal and vertical elements creates a harmonious dialogue between architecture and greenery.

The towers rise as clean, streamlined forms, softened by cascading greenery that echoes the branches of that childhood refuge. At the base, vibrant landscapes anchor the structure, while multi-storey and garden decks elevate nature upward, transforming the residence into a serene vertical sanctuary that redefines living among the trees.




VIEW THE FLYTHROUGH
ANIMATION

“ At ELTA, our design delicately balances spaces for privacy and openness while creating a place that adapts to the evolving needs of family life.



”

ARCHITECT
KINGSLEY NG
DIRECTOR
P&T GROUP

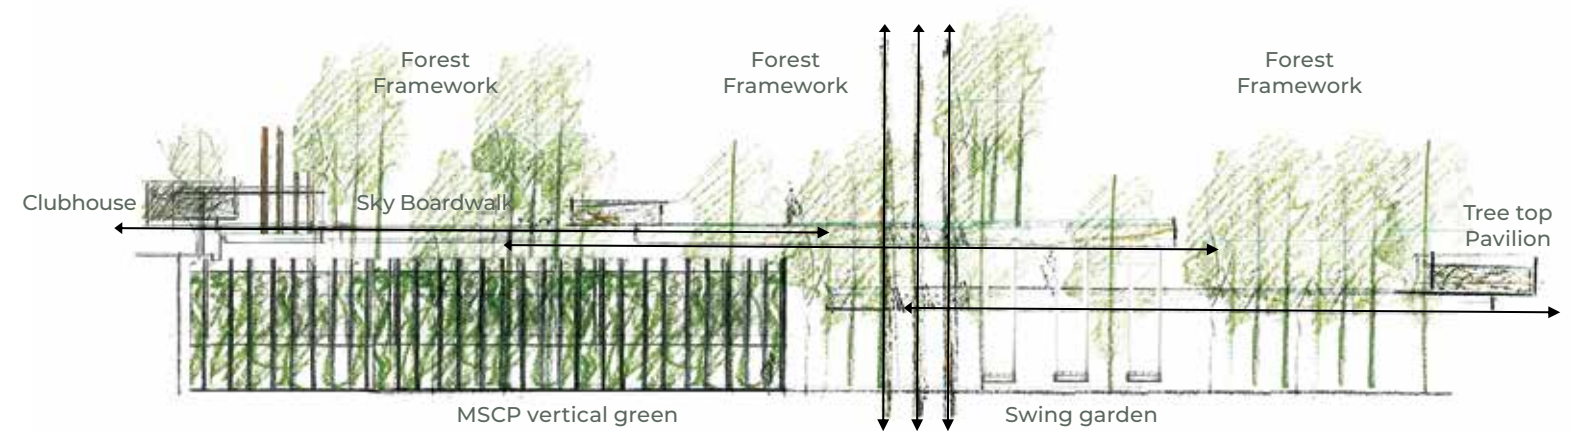

“ My love for nature began during childhood field trips, where it became my inspiring playground. As a landscape architect, I’m proud to bring this inspiration to ELTA. ”

LANDSCAPE ARCHITECT
THANAPONG BOONYASIRIWAT (GONG)
DIRECTOR
ECOPLAN ASIA

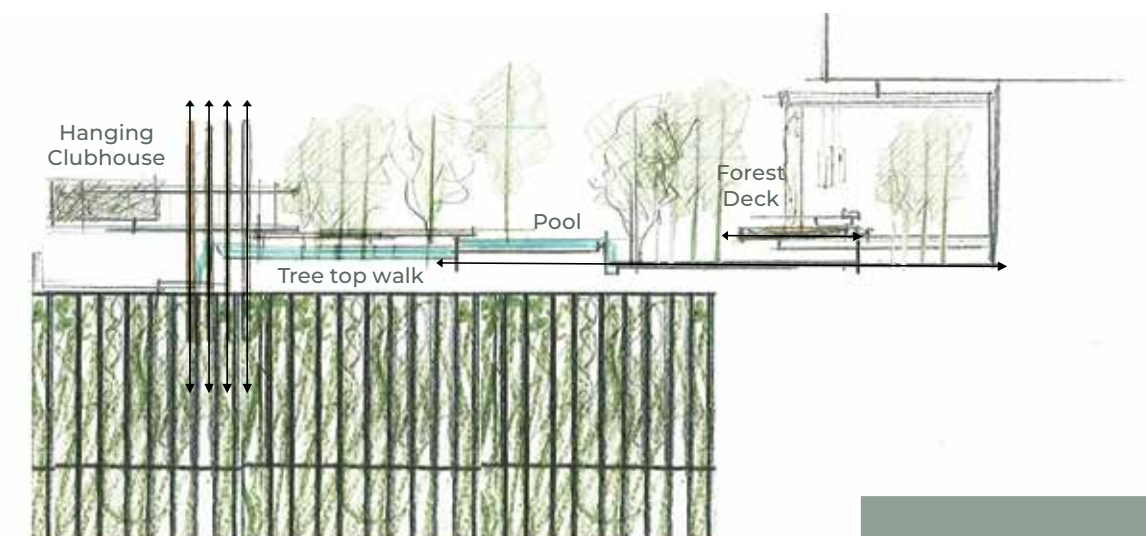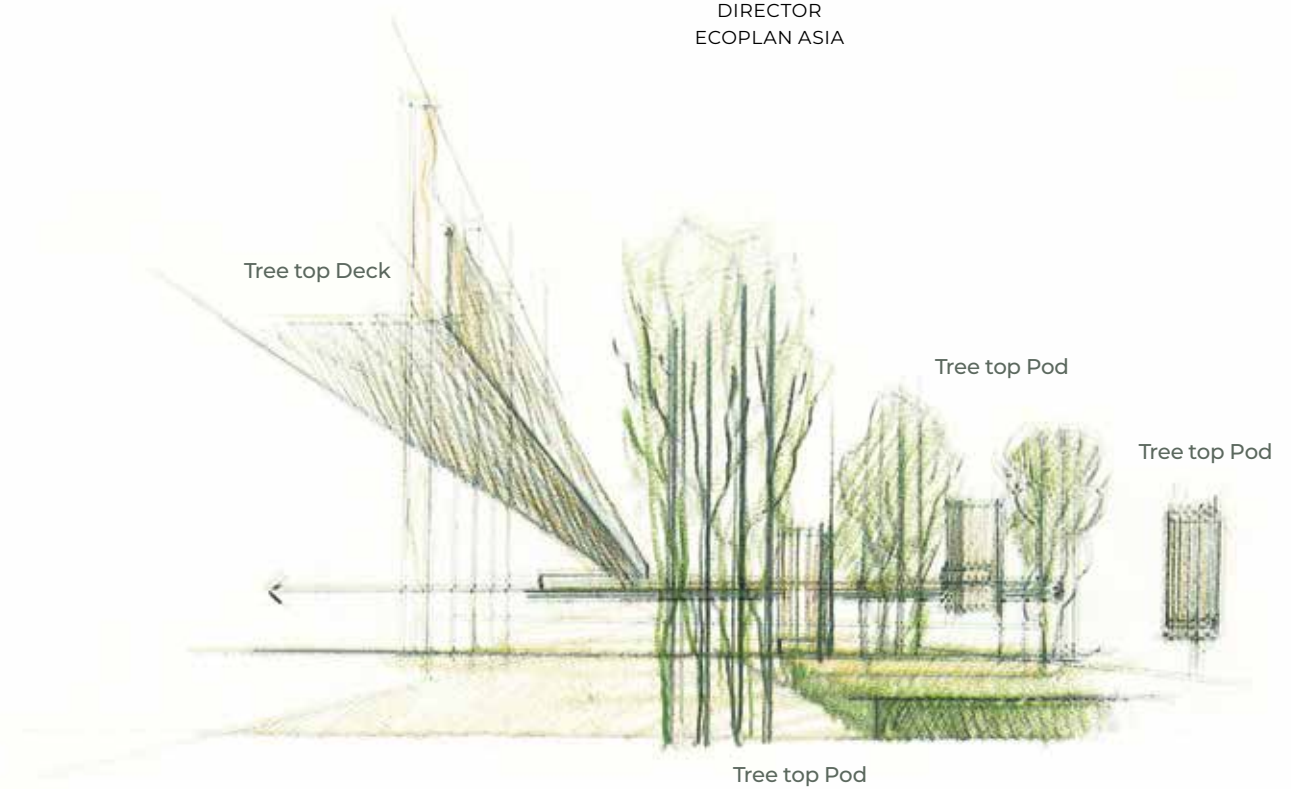

A BEFITTING GRAND WELCOME

An inviting entrance welcomes your arrival.
The expansive canopy transitions into a stylish lobby,
enriched by contemporary design and natural
accents – a refined lifestyle that awaits you within.



JOYFUL MOMENTS, DELIGHTFUL MEMORIES

Infuse your everyday life with joyous entertainment. Connect and celebrate in thoughtfully appointed spaces, including the Family Pavilion, Party Deck, Gardening Corner, and Function Room — all crafted to provide the perfect backdrop for indulging in delightful moments with family and friends.



GRAND LAWN

Artist's Impression




EXPLORE THE VIRTUAL
EXPERIENCE

SAVOUR THE EXPERIENCE
AT THE ELTA CLUB



EXPLORE THE VIRTUAL
EXPERIENCE

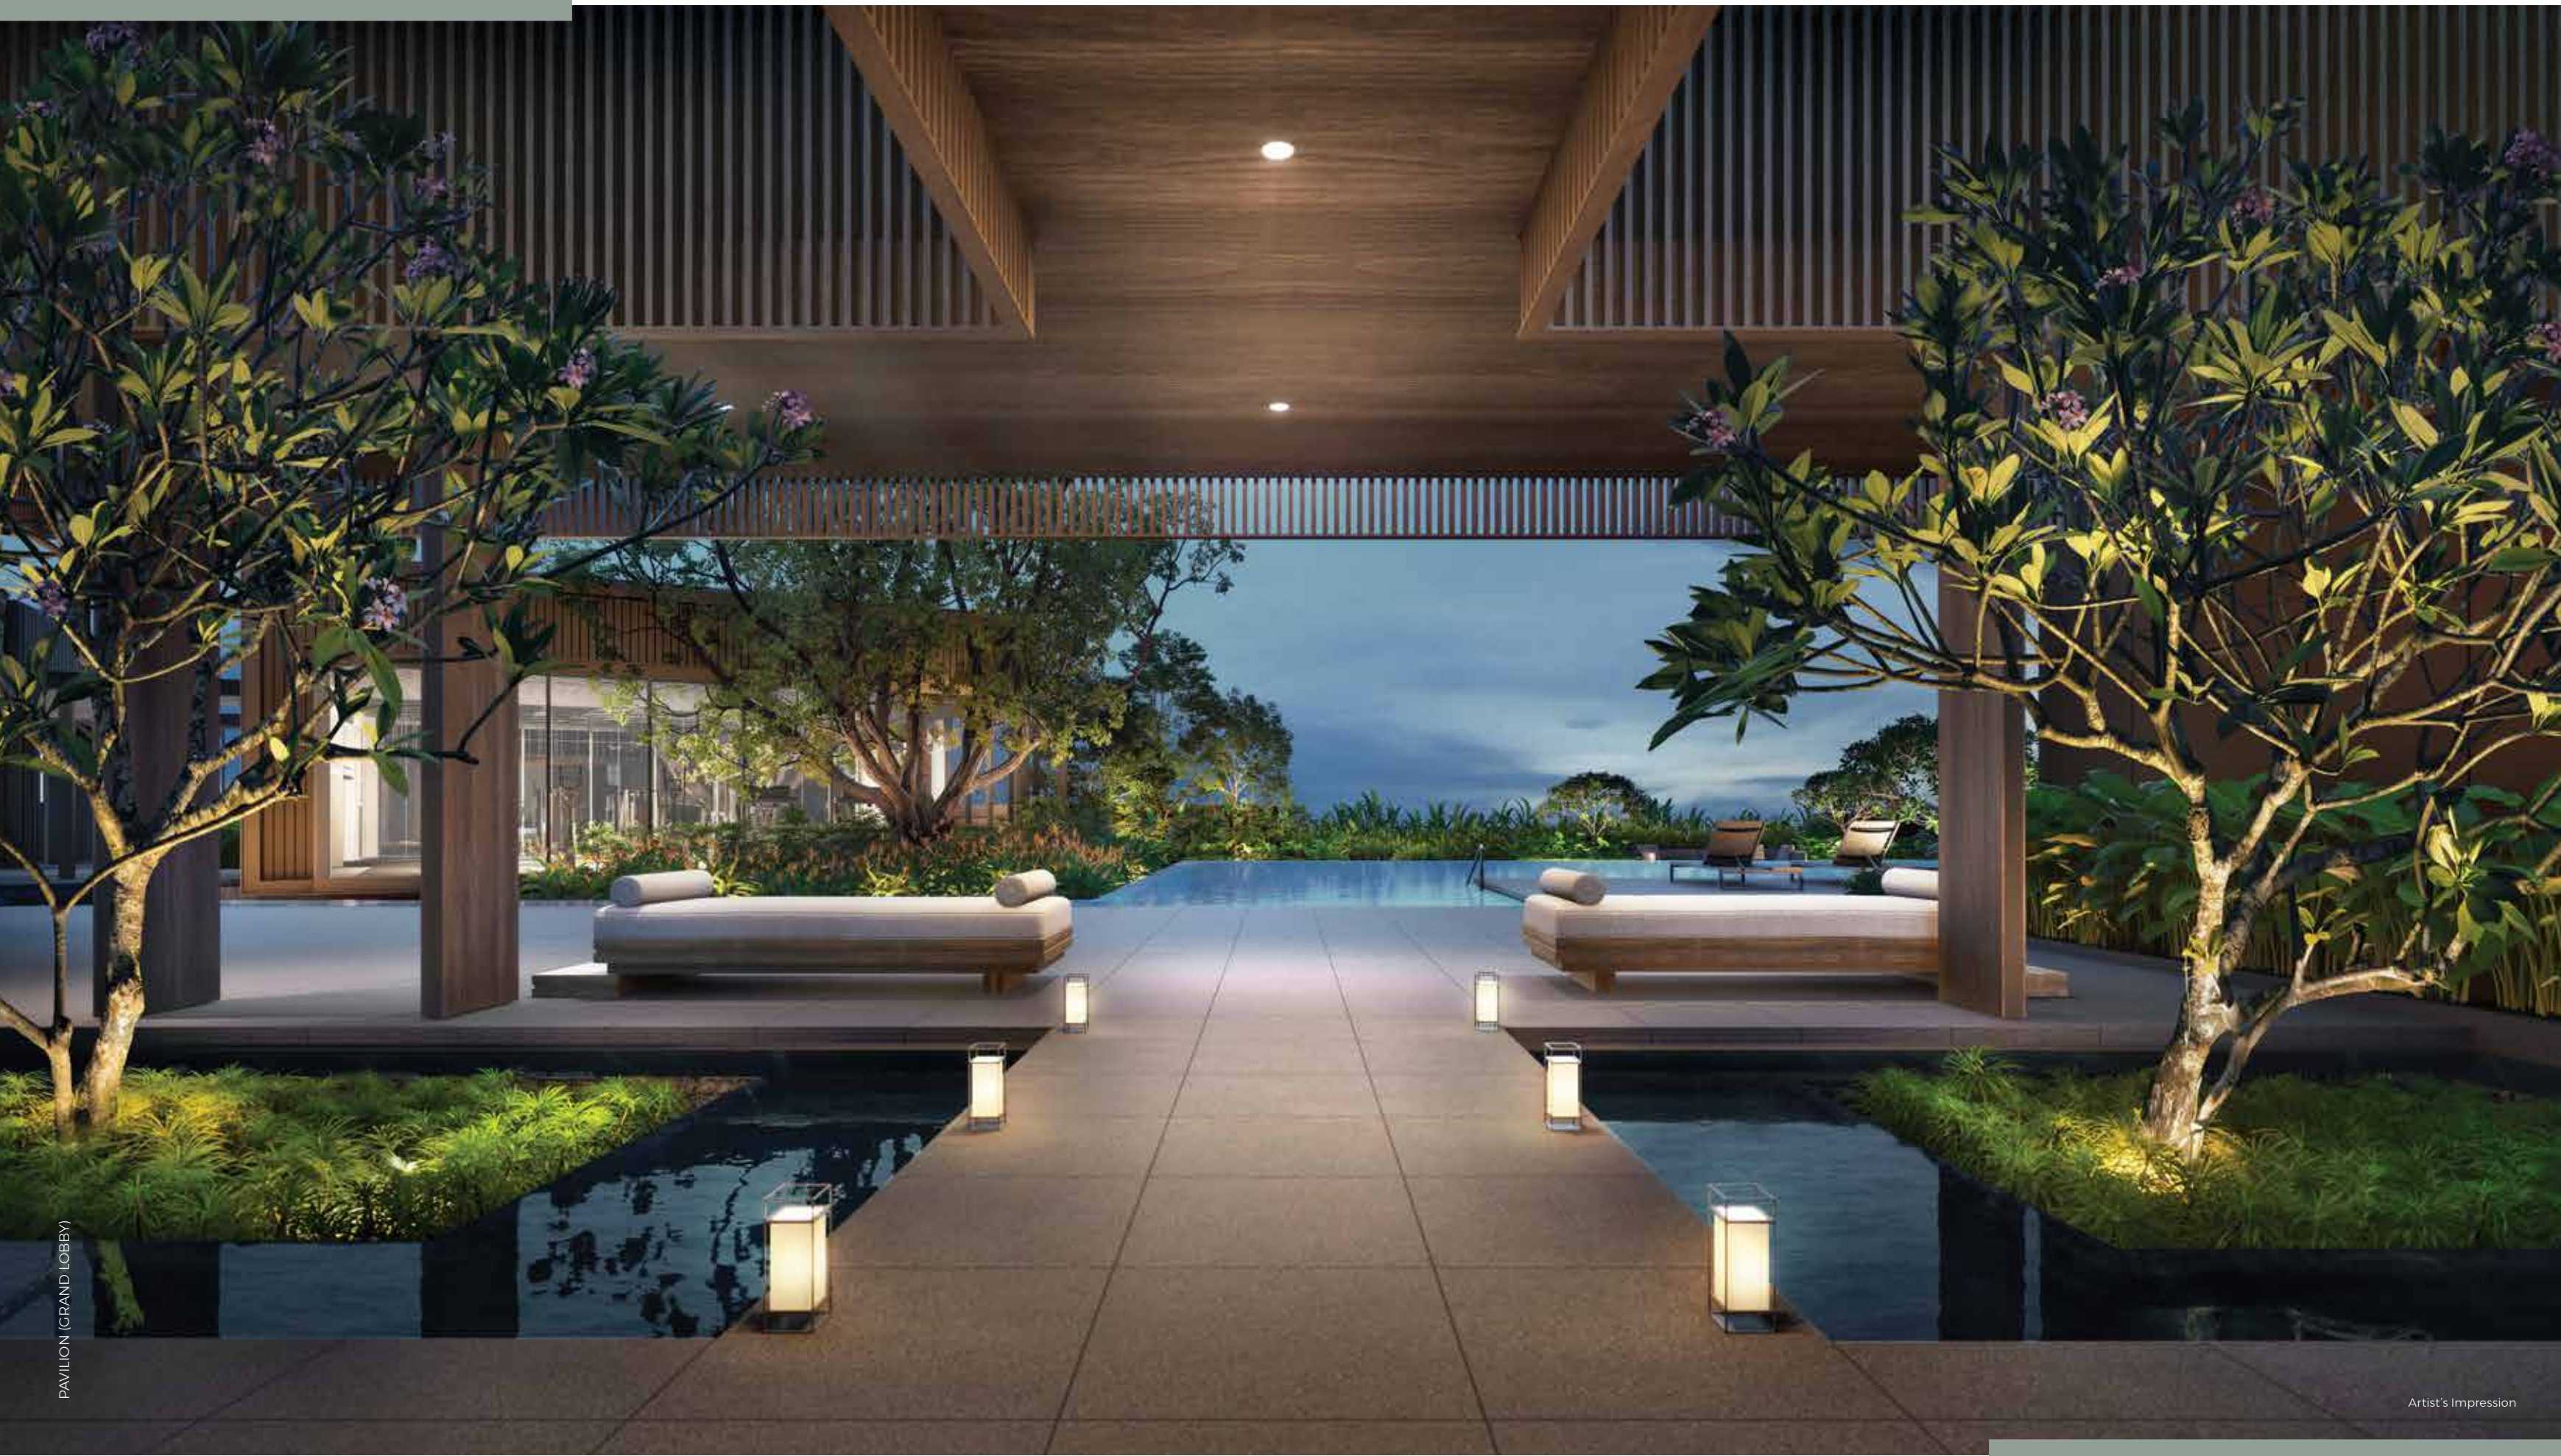

PAVILION (GRAND LOBBY)

Artist's Impression

REJUVENATE YOUR SENSES

Unplug from the professional hustle and bustle while embracing wellness and mindfulness. Immerse yourself in the cosy atmosphere as soon as you step into The ELTA Club. For a truly refined sensory experience, the Gym, 50m Lap Pool, BBQ Pavilions, and Function Room are designed to soothe and pamper.



EXPLORE THE VIRTUAL
EXPERIENCE

BE ONE WITH NATURE

A subtle invitation to nature's embrace awaits you.
Discover verdant and tranquil nooks perfect for
meditation and inspiration. These thoughtfully landscaped
pockets of greenery foster a deeper connection with the
environment as you hone your gardening skills.



REINVIGORATE THE MIND AND SOUL

Gather with loved ones by the Family Pool, unwind in the soothing Spa Seat and Spa Bed, or relax on the Family Lawn. Revel in the open-air ambience at the Barbeque Pavilion, or host intimate gatherings, festive celebrations, and business events in the versatile Function Room. Each space is thoughtfully crafted to elevate every experience, tailored to your needs.



BUBBLE POOL

Artist's Impression



EXPLORE THE VIRTUAL
EXPERIENCE

YOUR PRIVATE SANCTUARY
AMIDST THE TREETOPS



EXPLORE THE VIRTUAL
EXPERIENCE



COMMUNAL SKY BRIDGE

Artist's Impression

*Trees are elegant sanctuaries
— nature's miraculous wonders
that shelter, nurture, and
comfort all that we hold dear.*

ELEGANT

RISE TO A LIFE
EXTRAORDINARY



Artist's Impression

A HOME ROOTED IN LUXURY



Artist's Impression


Breathe in the cool breeze and bask in optimal radiance. From the airy expanse of the living room to the generous balcony, you will be embraced by an inviting atmosphere perfect for gathering with loved ones or for simply lounging and admiring the stunning horizon.

LUXURIATE IN YOUR PRIVATE WORLD

Exquisitely crafted for your comfort and privacy,
this plush haven ensures relaxation and rejuvenation.

Beneath its elegant and functional design lies
an understated luxury that complements your
refined lifestyle. There is no compromise – calmness
and sophistication are yours to indulge in.

MASTER BEDROOM

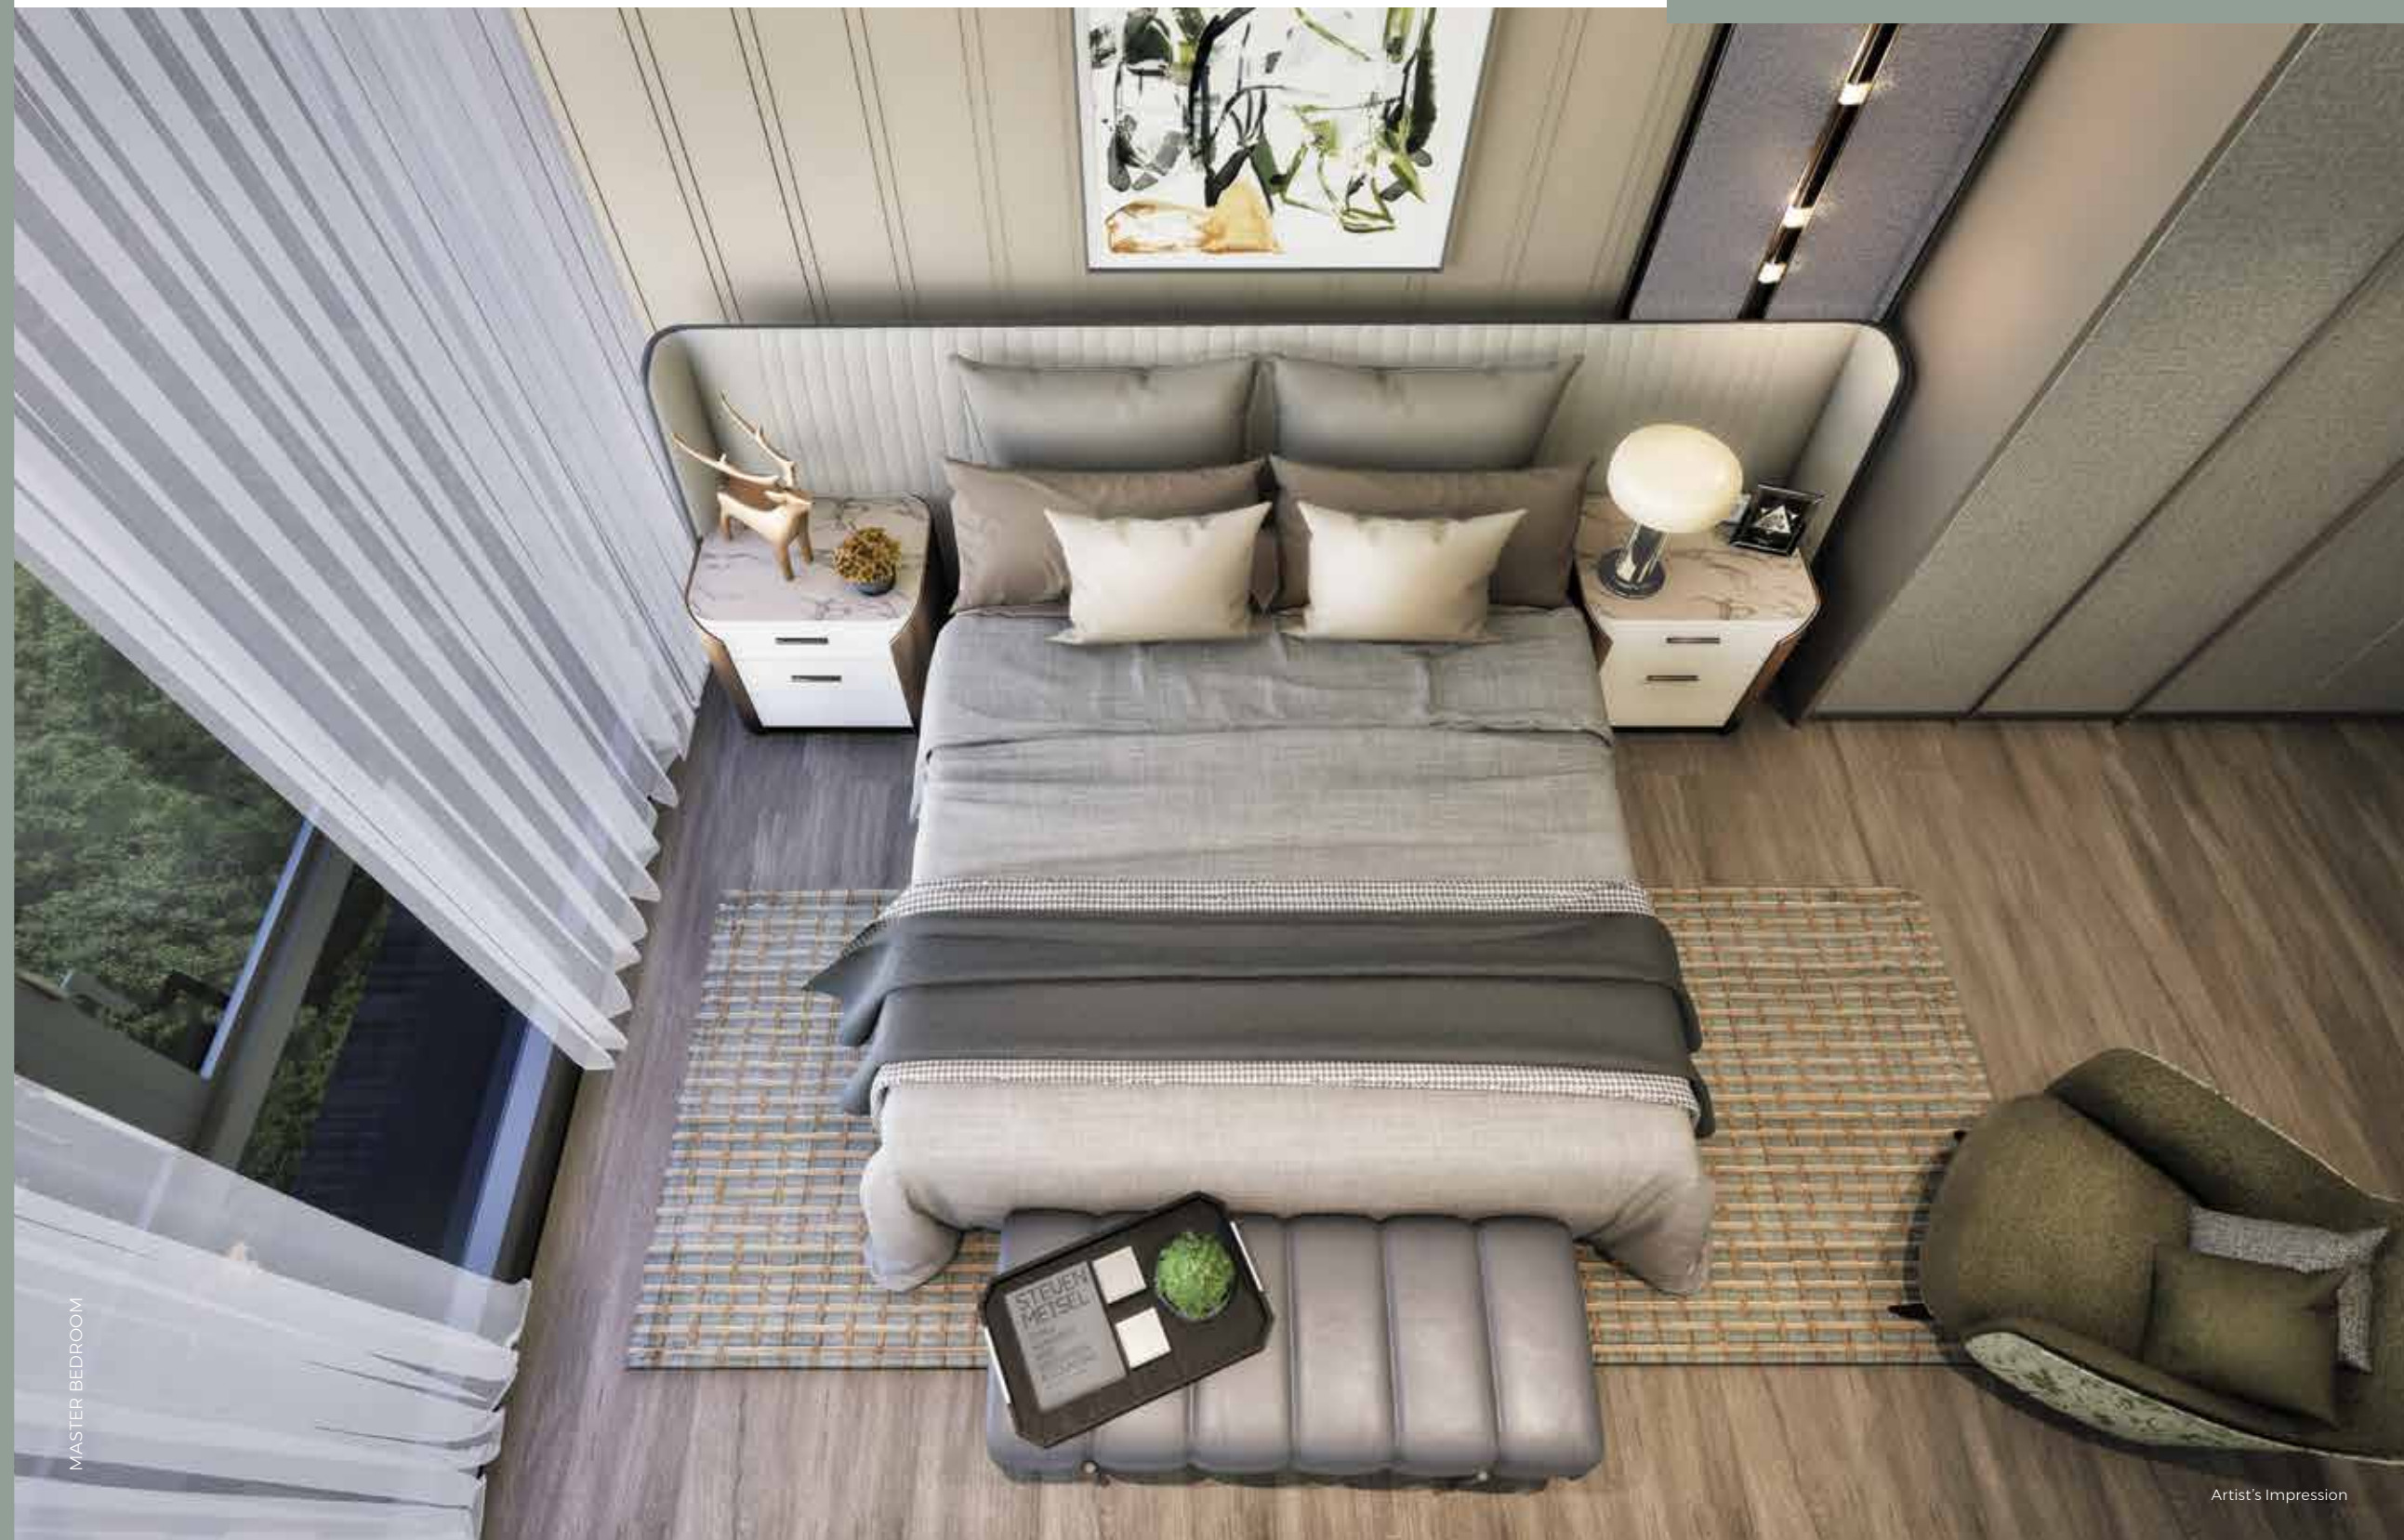

Artist's Impression

STATE-OF-THE-ART
GOURMET KITCHEN

Whip up light meals or sumptuous feasts in this well-appointed kitchen. Equipped with premium brands such as Küche, Smeg, Wells and Steigen, this tastefully designed cooking space is a blend of sleek features and modern functionality that will elevate your culinary experiences.



DRY / WET KITCHEN

DURAVIT

smeg

hansgrohe

Steigen

küche

생활 맞춤 솔루션
wells
Singapore

Artist's Impression



Steigen Laundry System
Effortlessly elevate your laundry routine with the fastest drying time, widest coverage, and complete dryness and freshness.



Wells Water Dispenser
Experience pure hydration in style with the sleek, compact and award-winning Wells water dispenser.

ONE CLICK THAT WORKS LIKE A MAGIC TRICK

SMART COMMUNITY



Facilities Booking
View the availability of facilities and book at your convenience.



General Feedback
Share your experiences and suggestions in real time to enhance service quality and satisfaction.



Service Request
Efficiently submit requests for maintenance and other services for better response time.



Keyless Letterbox
Access your mail with a simple tap of your resident access card.



Smart Invitations
Easily pre-register visitors and send them a unique QR code for quick, hassle-free entry.



Smart Car Plate Recognition
Pre-register your visitors' vehicle license plates for smooth, automatic access to the development.



Smart Parcel Pickup
Collect packages securely and conveniently at the on-site parcel station.



Smart Community Chat
Engage with neighbours using the integrated resident chat feature.



Smart Visitor Telephony
Visitors can announce their arrival at the lift lobby, allowing you to grant access with a simple tap.



Smart Access
Experience seamless, contactless entry to designated lift lobbies and communal areas via card reader or facial recognition.

SMART PROVISIONS



Smart Digital Lockset from Yale
Unlock your door via mobile app, PIN, biometrics identification, key tag or a physical key.



Smart Aircon Control
Adjust temperature settings and schedules for various times of the day.



Smart Doorbell
Remotely monitor and interact with guests at your doorstep.



Smart Hub
The Wireless Gateway integrates and connects to compatible smart devices effortlessly, delivering a centralised and cohesive smart home experience.

SMART EXPANSIONS*



IP Camera
More IP cameras can be added to enhance security and space monitoring.



Smart Plug
Track and manage the energy consumption of connected devices remotely.



Google Home App
Manage and command your smart home devices through voice control.



Lux Sensor
Automatically adjust lighting and blinds to ensure optimal luminosity.



Panic Button
Alert family members of an emergency with a push of a button.



Motion Sensor
Movements prompt alerts or activate responses such as switching the lights on.



Smoke Detector
Program smoke detection by connecting it to the Gateway System.



Motorised Curtain / Blinds
Manage privacy and ambience by activating smart curtains and blinds with a simple click.

* Smart expansion devices are available for direct purchase from the Smart Home vendor, with installation at the buyer's discretion and expense.

TARGETING BCA GREEN MARK PLATINUM SUPER LOW ENERGY

Embrace the sustainable side of home that goes beyond providing eco-conscious comforts, but also upholds a sense of environmental stewardship.



ECO-CONSCIOUS, USER FOCUSED

- Sustainable construction using **Prefabricated Pre-finished Volumetric Construction (PPVC)**.
- Used **green and sustainable building materials** with low carbon emissions.
- A wide variety of facilities integrated within a **lush landscape of nature**.
- **Positive soundscapes** with passive and / or active acoustic control measures.
- **Safe and segregated access** for pedestrians / cyclists and vehicles.
- Common areas designed for **direct visual access to greenery**.
- **Community spaces** within the development.
- Reduce paper wastage with **digital user feedback platform** to understand, track and manage residents' experience within the development.



ENERGY-EFFICIENT DESIGN

- Designed with **Low Residential Envelope Transmittance Value (RETV)** to reduce heat gain.
- Optimises natural ventilation with **Computational Fluid Dynamics (CFD) simulation**.
- **Naturally ventilated** above-ground lobbies (excluding multi-storey car park) and corridors.
- **Demand control systems** for lighting and ventilation in designated common areas.
- **Energy-efficient LED lighting** used throughout the development.
- **Air-conditioning systems with 5-tick ratings** in both residential units and common areas.
- Provision for **ceiling fan in every residential unit** to reduce air-conditioning usage and improve cross-ventilation.
- **Energy-efficient lifts at residential blocks** with regenerative drive, Variable Voltage Variable Frequency (VVVF) drive and sleep function mode.
- **Solar Photovoltaic (PV) systems** on rooftops to generate onsite renewable energy.
- **Mechanically ventilated areas** with energy-efficient motors that minimise energy usage.
- Each residential unit is equipped with **energy-efficient appliances** to optimise electricity consumption.



WATER-EFFICIENT DESIGN

- **Water-efficient sanitary fittings** for all residential units.



SUSTAINABILITY ON EVERY LEVEL

COOL COMFORT AMIDST BREATHTAKING VIEWS

Wake up to stunning views every day. From every angle, enjoy a panorama of the world outside, unveiling a breathtaking scenery that redefines sky-high living. Revel in cool comfort as you refresh and unwind, watching the day drift by.



For Illustration Only

Actual photo taken at 140m at development site



Artist's Impression

SITE PLAN

LEGEND:

1ST STOREY

THE ARRIVAL

- 1 Guardhouse
- 2 Drop off
- 3 Water Court

THE CANOPY

- 4 Party Pavilion 1
- 5 Cabana
- 6 Grand Lawn
- 7 Lawn
- 8 Swing Garden
- 9 Gardening Corner
- 10 Tea Garden
- 11 Meditation Lawn
- 12 Fitness Corner

THE ADVENTURES

- 13 Party Pavilion 2
- 14 Water Play Pool
- 15 Kid's Playground
- 16 Tennis Court
- 17 Kid's Party Room
- 18 Media Room

ANCILLARY

- A Management Office
- B Accessible Toilet
- C Bicycle Parking
- D Side Gate(s)
- E Bulk Meter
- F Outdoor Genset
- G Driveway to Carpark
- H Service Driveway

3RD STOREY

THE CANOPY

- 19 Function Room 1
- 20 Family Pavilion
- 21 Wellness Pavilion
- 22 Relax Pavilion
- 23 Social Pavilion
- 24 Communal Sky Bridge

ANCILLARY

- B Accessible Toilet

4TH STOREY

THE ELTA CLUB

- 25 Pavilion (Grand Lobby)
- 26 BBQ Pavilion 1
- 27 BBQ Pavilion 2
- 28 Main Pool Deck
- 29 50m Lap Pool
- 30 Pool Side Retreat
- 31 Water Terrace
- 32 Family Deck
- 33 Bubble Pool
- 34 Family Pool
- 35 Spa Seat
- 36 Spa Bed
- 37 Function Room 2
- 38 Gymnasium
- 39 Changing Rooms with Steam Rooms
- 40 Family Lawn
- 41 Lawn

ANCILLARY


- B Accessible Toilet



4TH STOREY



3RD STOREY

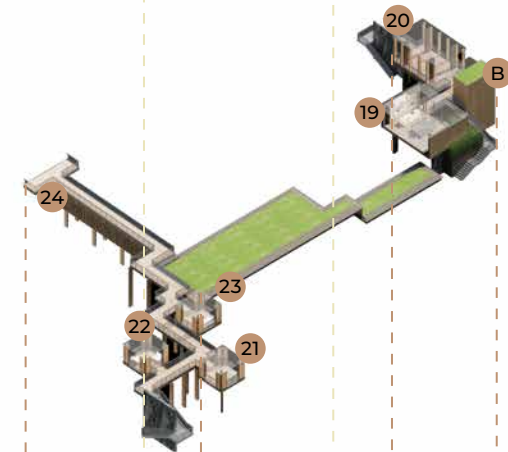

1ST STOREY



Artist's Impression

SCHEMATIC DIAGRAM

[VIEW THE UNIT DETAILS](#)

10 CLEMENTI AVE 1, SINGAPORE 129633

Floor / Stack	01	02	03	04	05	06
39	E1	C2p	B4p	C1	D3k	B5s
38	E1	C2p	B4p	C1	D3k	B5s
37	E1	C2p	B4p	C1	D3k	B5s
36	E1	C2p	B4p	C1	D3k	B5s
35	E1	C2p	B4p	C1	D3k	B5s
34	E1	C2p	B4p	C1	D3k	B5s
33	E1	C2p	B4p	C1	D3k	B5s
32	E1	C2p	B4p	C1	D3k	B5s
31	E1	C2p	B4p	C1	D3k	B5s
30	E1	C2p	B4p	C1	D3k	B5s
29	E1	C2p	B4p	C1	D3k	B5s
28	E1	C2p	B4p	C1	D3k	B5s
27	E1	C2p	B4p	C1	D3k	B5s
26	E1	C2p	B4p	C1	D3k	B5s
25	E1	C2p	B4p	C1	D3k	B5s
24	E1	C2p	B4p	C1	D3k	B5s
23	E1	C2p	B4p	C1	D3k	B5s
22	E1	C2p	B4p	C1	D3k	B5s
21	E1	C2p	B4p	C1	D3k	B5s
20	E1	C2p	B4p	C1	D3k	B5s
19	E1	C2p	B4p	C1	D3k	B5s
18	E1	C2p	B4p	C1	D3k	B5s
17	E1	C2p	B4p	C1	D3k	B5s
16	E1	C2p	B4p	C1	D3k	B5s
15	E1	C2p	B4p	C1	D3k	B5s
14	E1	C2p	B4p	C1	D3k	B5s
13	E1	C2p	B4p	C1	D3k	B5s
12	E1	C2p	B4p	C1	D3k	B5s
11	E1	C2p	B4p	C1	D3k	B5s
10	E1	C2p	B4p	C1	D3k	B5s
9	E1	C2p	B4p	C1	D3k	B5s
8	E1	C2p	B4p	C1	D3k	B5s
7	E1	C2p	B4p	C1	D3k	B5s
6	E1	C2p	B4p	C1	D3k	B5s
5	E1	C2p	B4p	C1	D3k	B5s
4		C2p	B4p	C1	D3k-PES	B5s-PES


12 CLEMENTI AVE 1, SINGAPORE 129632

07	08	09	10	11	12	13	14
B2	D1	C1	A1s	B1	D2p	D4s	B3p
B2	D1	C1	A1s	B1	D2p	D4s	B3p
B2	D1	C1	A1s	B1	D2p	D4s	B3p
B2	D1	C1	A1s	B1	D2p	D4s	B3p
B2	D1	C1	A1s	B1	D2p	D4s	B3p
B2	D1	C1	A1s	B1	D2p	D4s	B3p
B2	D1	C1	A1s	B1	D2p	D4s	B3p
B2	D1	C1	A1s	B1	D2p	D4s	B3p
B2	D1	C1	A1s	B1	D2p	D4s	B3p
B2	D1	C1	A1s	B1	D2p	D4s	B3p
B2	D1	C1	A1s	B1	D2p	D4s	B3p
B2	D1	C1	A1s	B1	D2p	D4s	B3p
B2	D1	C1	A1s	B1	D2p	D4s	B3p
B2	D1	C1	A1s	B1	D2p	D4s	B3p
B2	D1	C1	A1s	B1	D2p	D4s	B3p
B2	D1	C1	A1s	B1	D2p	D4s	B3p
B2	D1	C1	A1s	B1	D2p	D4s	B3p
B2	D1	C1	A1s	B1	D2p	D4s	B3p
B2	D1	C1	A1s	B1	D2p	D4s	B3p
B2	D1	C1	A1s	B1	D2p	D4s	B3p
B2	D1	C1	A1s	B1	D2p	D4s	B3p
B2	D1	C1	A1s	B1	D2p	D4s	B3p
B2	D1	C1	A1s	B1	D2p	D4s	B3p
B2	D1	C1	A1s	B1	D2p	D4s	B3p
B2	D1	C1	A1s	B1	D2p	D4s	B3p
B2	D1	C1	A1s	B1	D2p	D4s	B3p
B2	D1	C1	A1s	B1	D2p	D4s	B3p
B2	D1	C1	A1s	B1	D2p	D4s	B3p
B2	D1	C1	A1s	B1	D2p	D4s	B3p
B2	D1	C1	A1s	B1	D2p	D4s	B3p
B2	D1	C1	A1s	B1	D2p	D4s	B3p
B2	D1	C1	A1s	B1	D2p	D4s	B3p
B2	D1	C1	A1s	B1	D2p	D4s	B3p
B2	D1	C1	A1s	B1	D2p	D4s	B3p
B2	D1	C1	A1s	B1	D2p	D4s	B3p
B2	D1	C1	A1s	B1	D2p	D4s	B3p
B2	D1	C1	A1s	B1	D2p	D4s	B3p
B2-PES	D1-PES	C1	A1s	B1	D2p		

EXECUTIVE
1-BEDROOM +
STUDY


TYPE A1s

47 SQM / 506 SQFT
12 CLEMENTI AVENUE 1
#05-10 TO #39-10

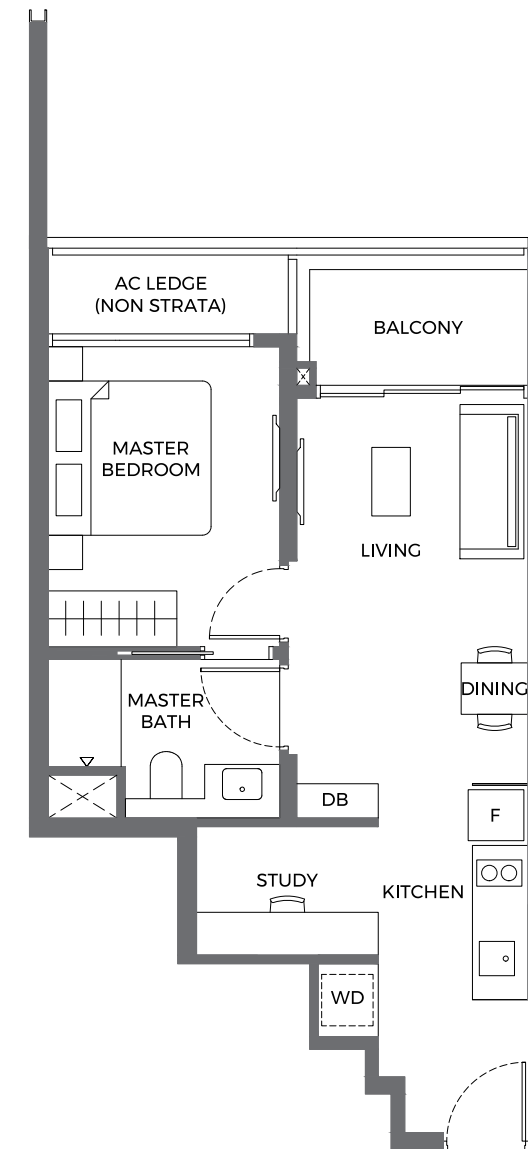

TYPE A1s


47 SQM / 506 SQFT
12 CLEMENTI AVENUE 1
#04-10

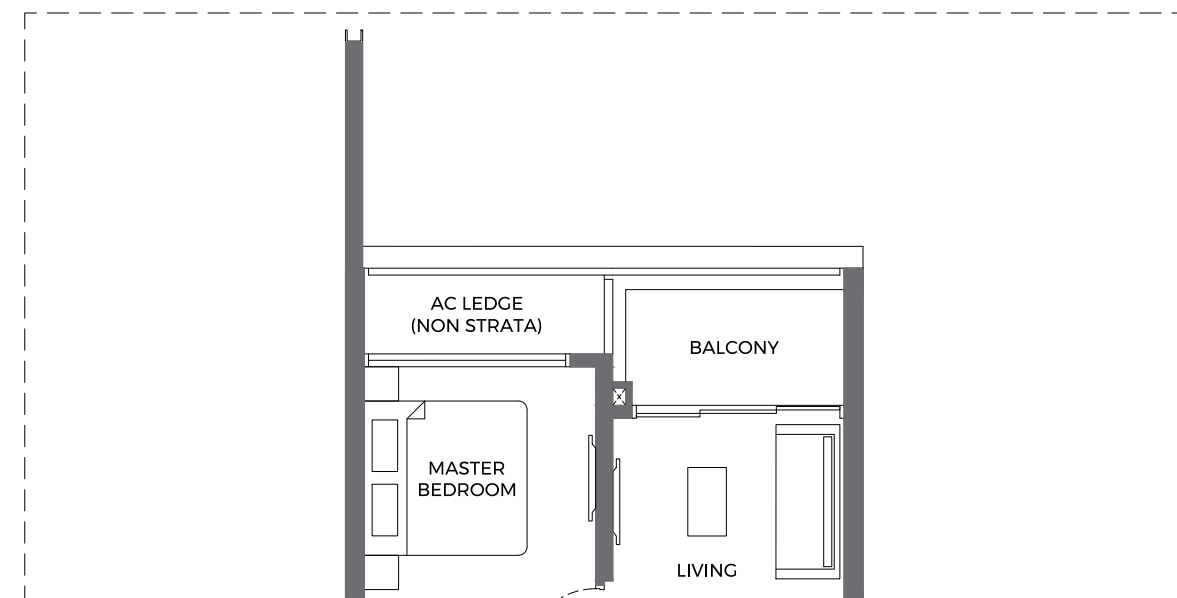

LEGEND:
(WHERE APPLICABLE)

- | | | | |
|-----|----------------------------|---|---|
| AC | AIR-CONDITIONER |  | VOID SPACE (EXCLUDED FROM STRATA AREA) |
| ADR | AUTOMATED DRYING RACK |  | WALL NOT ALLOWED TO BE HACKED OR ALTERED
(INCLUDING BY WAY OF DRILLING) |
| DB | DISTRIBUTION BOARD | | (REFER TO THE CLAUSE PERTAINING TO PREFABRICATED
PREFINISHED VOLUMETRIC CONSTRUCTION IN THE SALES
& PURCHASE AGREEMENT) |
| F | FRIDGE | | |
| HS | HOUSEHOLD SHELTER | | |
| PES | PRIVATE ENCLOSED SPACE | | |
| RC | REINFORCED CONCRETE | | |
| WD | WASHER CUM DRYER | | |
| WI | WINE CHILLER | | |
| WC | WATER CLOSET | | |
| WDP | WATER DISPENSER & PURIFIER | | |

DISCLAIMER : Area includes balcony or PES where applicable and excludes, among others, the AC ledge and RC ledge. Please refer to the key plan for orientation. All floor plans are approximate measurements only and are subject to government re-survey. The balcony or PES shall not be enclosed unless with the approved balcony or PES screen. The cost of screen and installation shall be borne by the purchaser.

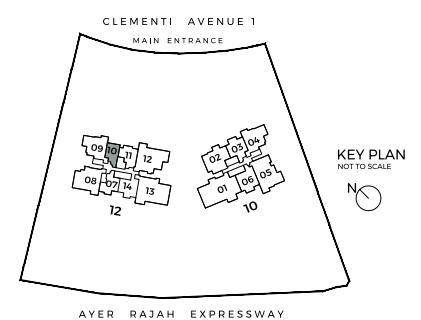


LEGENDS: 1-BEDROOM 2-BEDROOM 3-BEDROOM 4-BEDROOM 5-BEDROOM

ESSENTIAL 2-BEDROOM


TYPE B1

57 SQM / 614 SQFT
12 CLEMENTI AVENUE 1
#05-11 TO #39-11

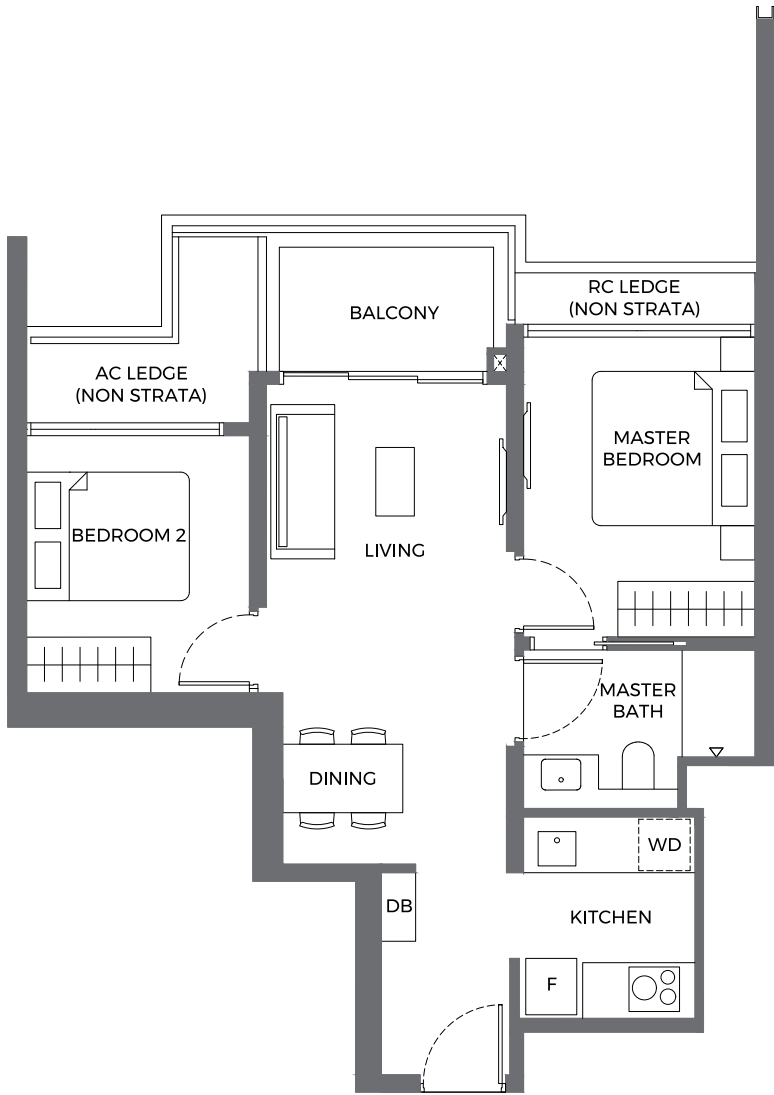

TYPE B1

57 SQM / 614 SQFT
12 CLEMENTI AVENUE 1
#04-11

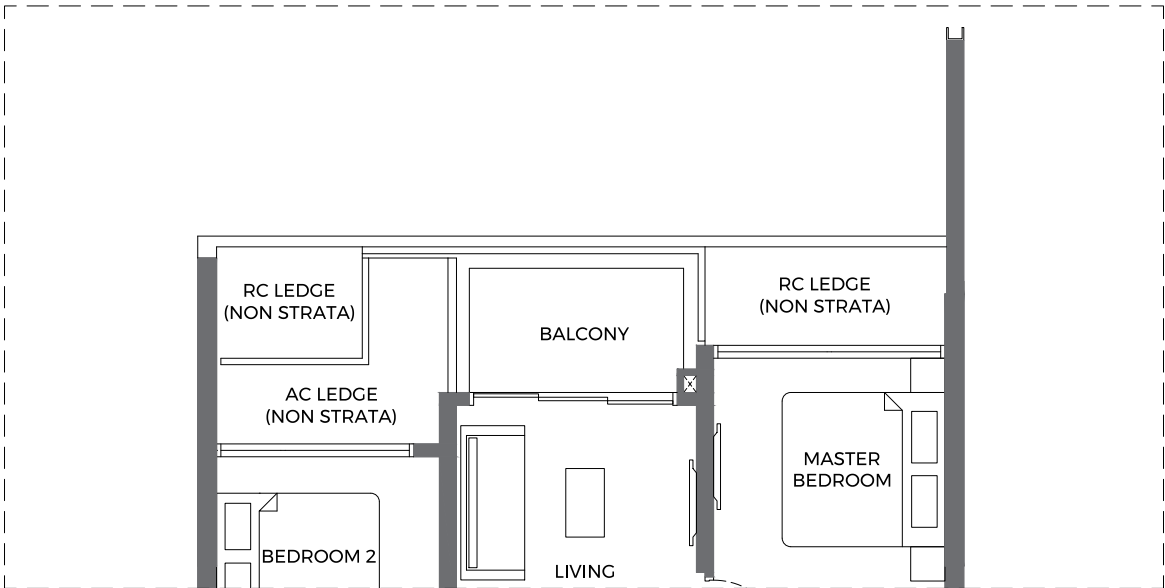


LEGEND: (WHERE APPLICABLE)

- AC AIR-CONDITIONER
- ADR AUTOMATED DRYING RACK
- DB DISTRIBUTION BOARD
- F FRIDGE
- HS HOUSEHOLD SHELTER
- PES PRIVATE ENCLOSED SPACE
- RC REINFORCED CONCRETE
- WD WASHER CUM DRYER
- WI WINE CHILLER
- WC WATER CLOSET
- WDP WATER DISPENSER & PURIFIER

- VOID SPACE (EXCLUDED FROM STRATA AREA)
- WALL NOT ALLOWED TO BE HACKED OR ALTERED (INCLUDING BY WAY OF DRILLING) (REFER TO THE CLAUSE PERTAINING TO PREFABRICATED PREFINISHED VOLUMETRIC CONSTRUCTION IN THE SALES & PURCHASE AGREEMENT)


DISCLAIMER : Area includes balcony or PES where applicable and excludes, among others, the AC ledge and RC ledge. Please refer to the key plan for orientation. All floor plans are approximate measurements only and are subject to government re-survey. The balcony or PES shall not be enclosed unless with the approved balcony or PES screen. The cost of screen and installation shall be borne by the purchaser.

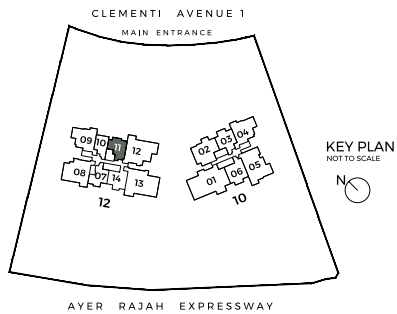

ESSENTIAL 2-BEDROOM


TYPE B2

57 SQM / 614 SQFT
12 CLEMENTI AVENUE 1
#05-07 TO #39-07

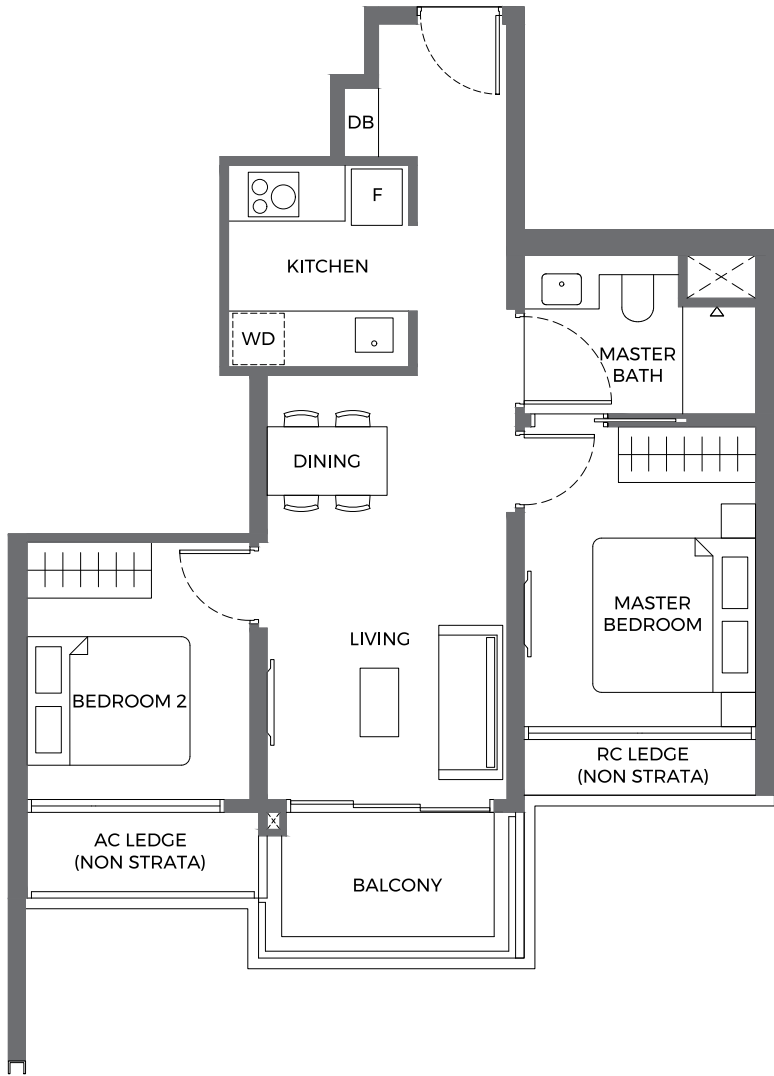

TYPE B2-PES

57 SQM / 614 SQFT
12 CLEMENTI AVENUE 1
#04-07

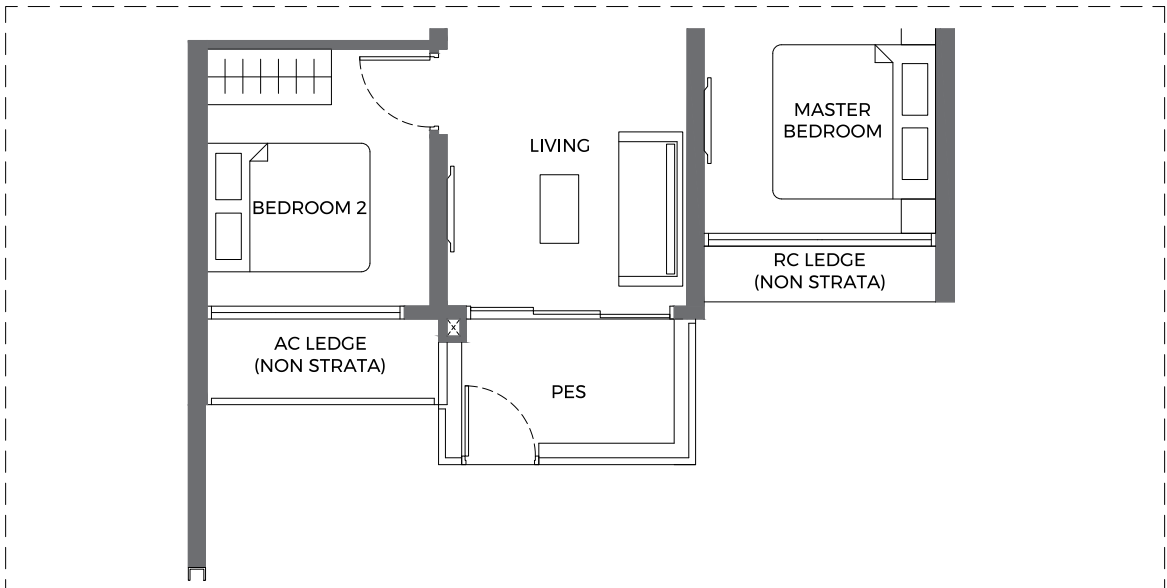


LEGEND: (WHERE APPLICABLE)

- AC AIR-CONDITIONER
- ADR AUTOMATED DRYING RACK
- DB DISTRIBUTION BOARD
- F FRIDGE
- HS HOUSEHOLD SHELTER
- PES PRIVATE ENCLOSED SPACE
- RC REINFORCED CONCRETE
- WD WASHER CUM DRYER
- WI WINE CHILLER
- WC WATER CLOSET
- WDP WATER DISPENSER & PURIFIER

- VOID SPACE (EXCLUDED FROM STRATA AREA)
- WALL NOT ALLOWED TO BE HACKED OR ALTERED (INCLUDING BY WAY OF DRILLING) (REFER TO THE CLAUSE PERTAINING TO PREFABRICATED PREFINISHED VOLUMETRIC CONSTRUCTION IN THE SALES & PURCHASE AGREEMENT)


DISCLAIMER : Area includes balcony or PES where applicable and excludes, among others, the AC ledge and RC ledge. Please refer to the key plan for orientation. All floor plans are approximate measurements only and are subject to government re-survey. The balcony or PES shall not be enclosed unless with the approved balcony or PES screen. The cost of screen and installation shall be borne by the purchaser.

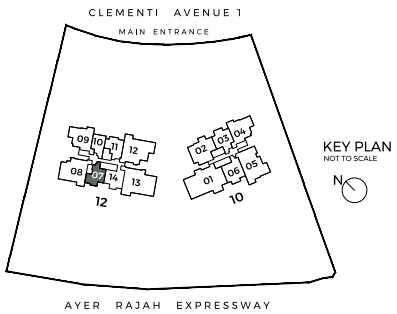

ESSENTIAL
2-BEDROOM
PREMIUM

TYPE B3p

65 SQM / 700 SQFT
12 CLEMENTI AVENUE 1
#05-14 TO #39-14

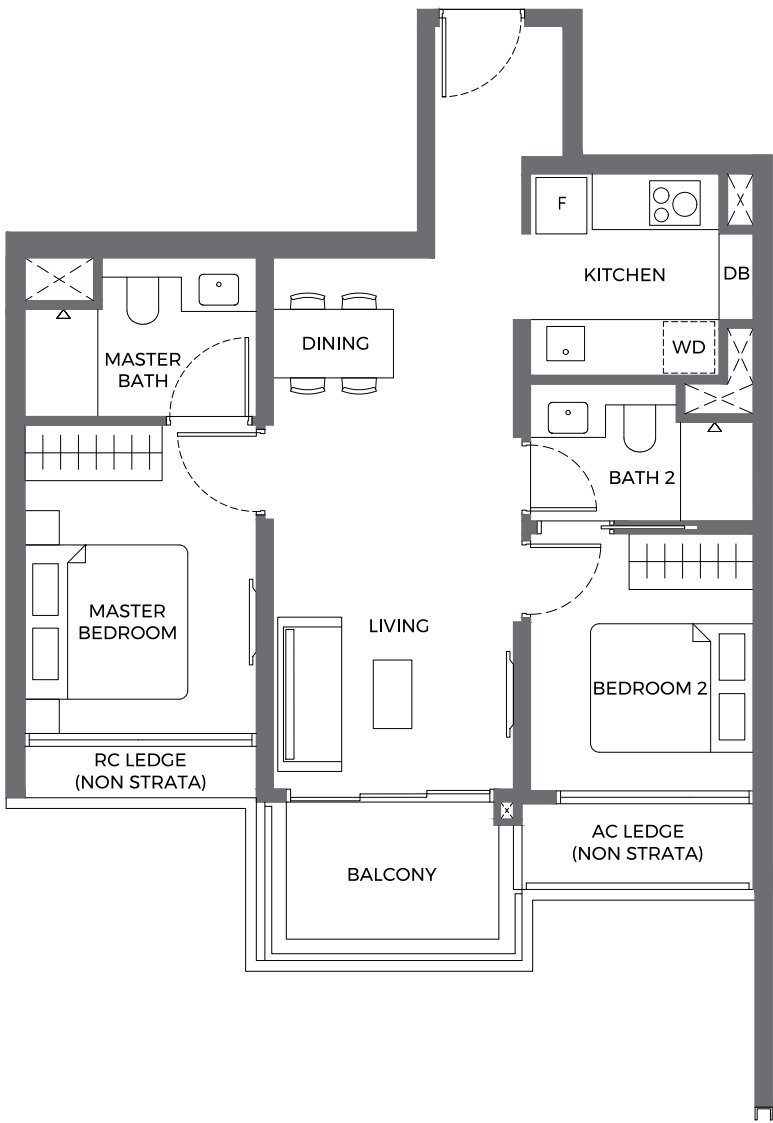


LEGEND:
(WHERE APPLICABLE)

- AC AIR-CONDITIONER
- ADR AUTOMATED DRYING RACK
- DB DISTRIBUTION BOARD
- F FRIDGE
- HS HOUSEHOLD SHELTER
- PES PRIVATE ENCLOSED SPACE
- RC REINFORCED CONCRETE
- WD WASHER CUM DRYER
- WI WINE CHILLER
- WC WATER CLOSET
- WDP WATER DISPENSER & PURIFIER

- VOID SPACE (EXCLUDED FROM STRATA AREA)
- WALL NOT ALLOWED TO BE HACKED OR ALTERED (INCLUDING BY WAY OF DRILLING) (REFER TO THE CLAUSE PERTAINING TO PREFABRICATED PREFINISHED VOLUMETRIC CONSTRUCTION IN THE SALES & PURCHASE AGREEMENT)


DISCLAIMER : Area includes balcony or PES where applicable and excludes, among others, the AC ledge and RC ledge. Please refer to the key plan for orientation. All floor plans are approximate measurements only and are subject to government re-survey. The balcony or PES shall not be enclosed unless with the approved balcony or PES screen. The cost of screen and installation shall be borne by the purchaser.

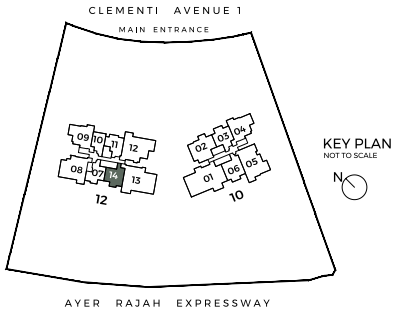

ESSENTIAL
2-BEDROOM
PREMIUM

TYPE B4p

65 SQM / 700 SQFT
10 CLEMENTI AVENUE 1
#04-03 TO #39-03

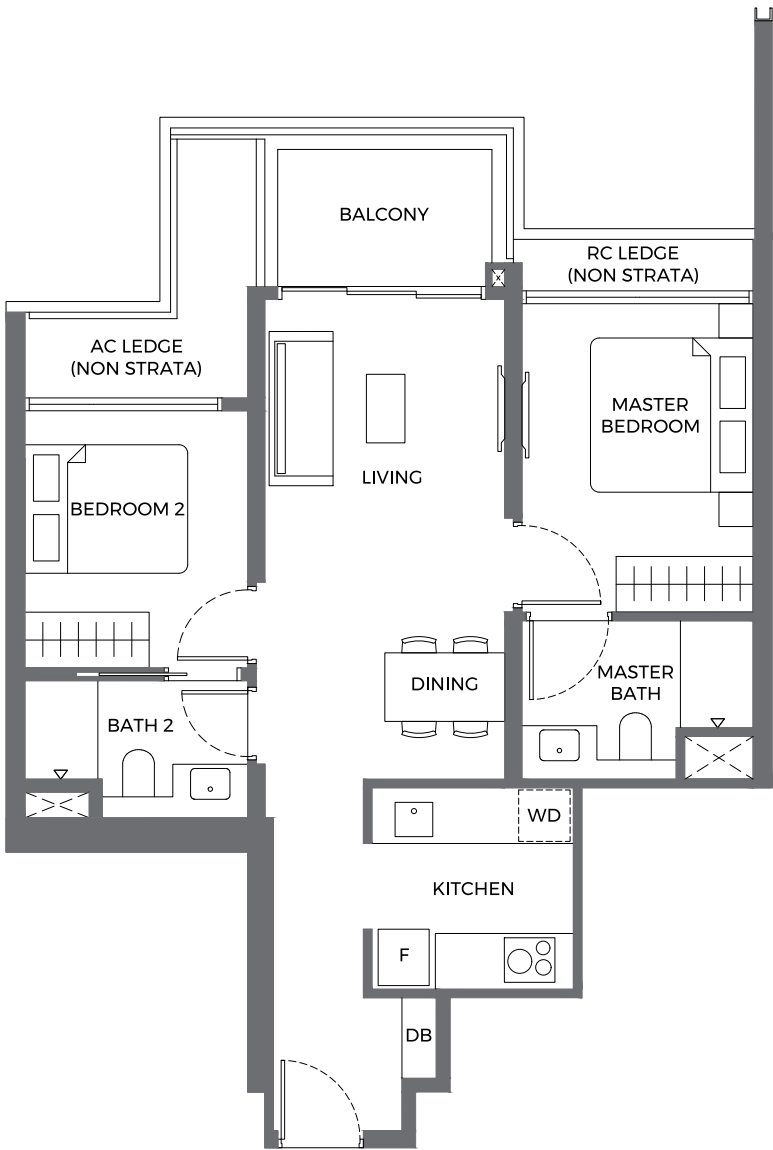


LEGEND:
(WHERE APPLICABLE)

- AC AIR-CONDITIONER
- ADR AUTOMATED DRYING RACK
- DB DISTRIBUTION BOARD
- F FRIDGE
- HS HOUSEHOLD SHELTER
- PES PRIVATE ENCLOSED SPACE
- RC REINFORCED CONCRETE
- WD WASHER CUM DRYER
- WI WINE CHILLER
- WC WATER CLOSET
- WDP WATER DISPENSER & PURIFIER

- VOID SPACE (EXCLUDED FROM STRATA AREA)
- WALL NOT ALLOWED TO BE HACKED OR ALTERED (INCLUDING BY WAY OF DRILLING) (REFER TO THE CLAUSE PERTAINING TO PREFABRICATED PREFINISHED VOLUMETRIC CONSTRUCTION IN THE SALES & PURCHASE AGREEMENT)


DISCLAIMER : Area includes balcony or PES where applicable and excludes, among others, the AC ledge and RC ledge. Please refer to the key plan for orientation. All floor plans are approximate measurements only and are subject to government re-survey. The balcony or PES shall not be enclosed unless with the approved balcony or PES screen. The cost of screen and installation shall be borne by the purchaser.

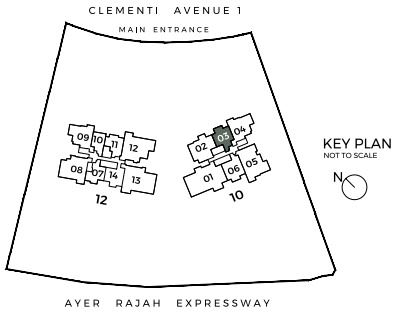

ESSENTIAL
2-BEDROOM +
STUDY


TYPE B5s

75 SQM / 807 SQFT
10 CLEMENTI AVENUE 1
#05-06 TO #39-06

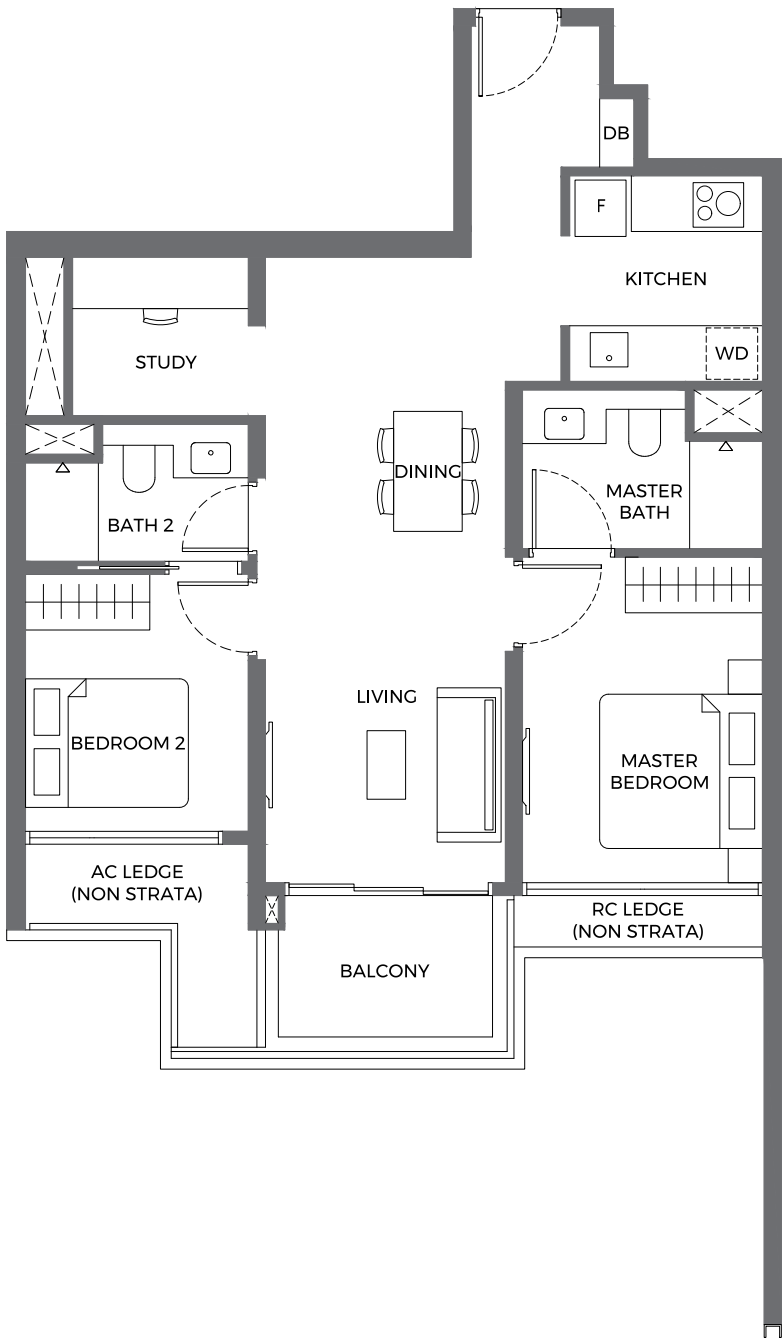

TYPE B5s-PES

75 SQM / 807 SQFT
10 CLEMENTI AVENUE 1
#04-06

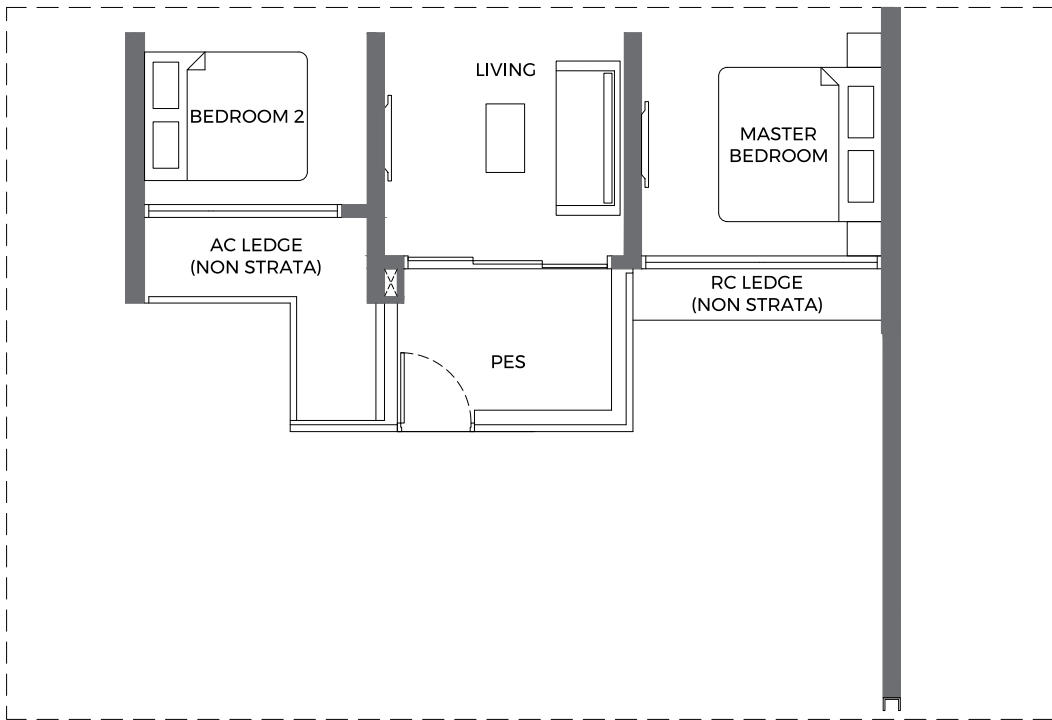


LEGEND:
(WHERE APPLICABLE)

- AC AIR-CONDITIONER
- ADR AUTOMATED DRYING RACK
- DB DISTRIBUTION BOARD
- F FRIDGE
- HS HOUSEHOLD SHELTER
- PES PRIVATE ENCLOSED SPACE
- RC REINFORCED CONCRETE
- WD WASHER CUM DRYER
- WI WINE CHILLER
- WC WATER CLOSET
- WDP WATER DISPENSER & PURIFIER

- VOID SPACE (EXCLUDED FROM STRATA AREA)
- WALL NOT ALLOWED TO BE HACKED OR ALTERED (INCLUDING BY WAY OF DRILLING) (REFER TO THE CLAUSE PERTAINING TO PREFABRICATED PREFINISHED VOLUMETRIC CONSTRUCTION IN THE SALES & PURCHASE AGREEMENT)


DISCLAIMER : Area includes balcony or PES where applicable and excludes, among others, the AC ledge and RC ledge. Please refer to the key plan for orientation. All floor plans are approximate measurements only and are subject to government re-survey. The balcony or PES shall not be enclosed unless with the approved balcony or PES screen. The cost of screen and installation shall be borne by the purchaser.

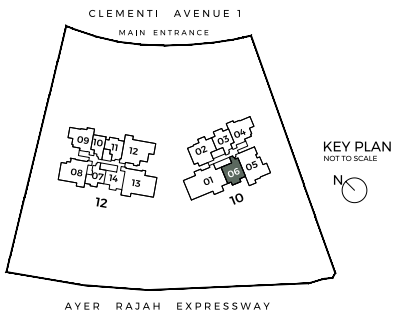

ELEGANT
3-BEDROOM

TYPE C1

86 SQM / 926 SQFT
10 & 12 CLEMENTI AVENUE 1
#04-04* TO #39-04* &
#04-09 TO #39-09

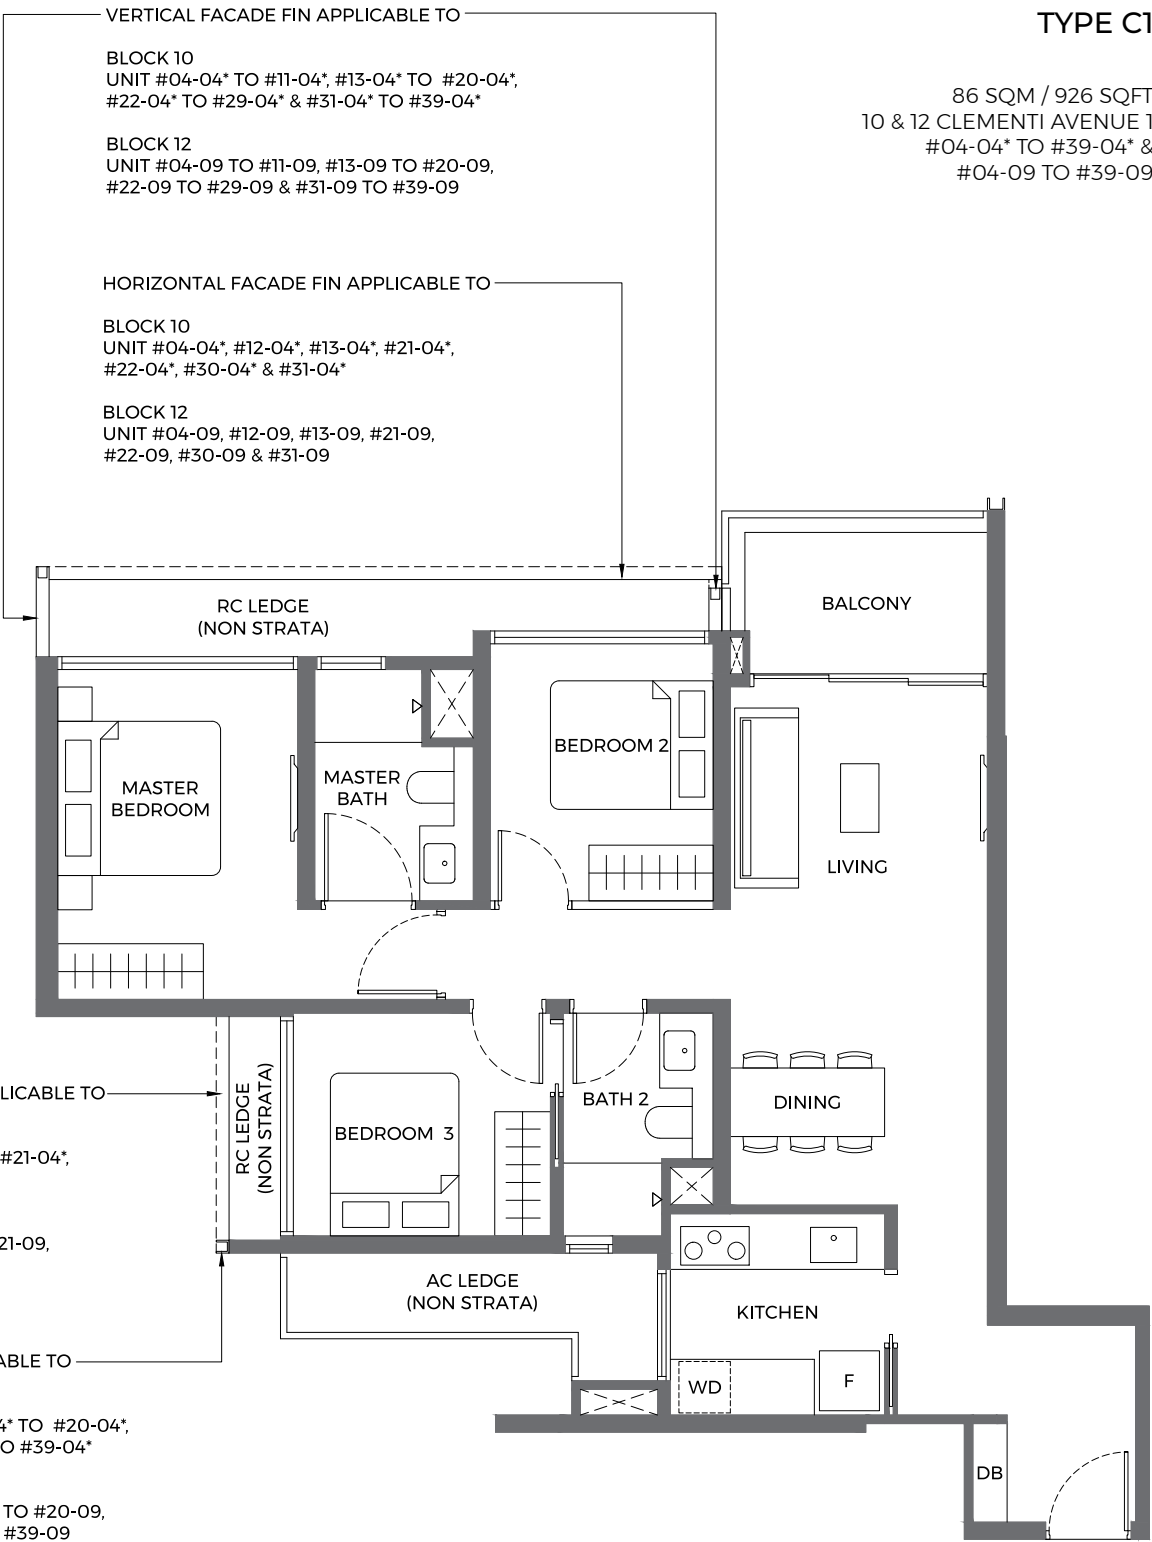

HORIZONTAL FACADE FIN APPLICABLE TO
BLOCK 10
UNIT #04-04*, #12-04*, #13-04*, #21-04*,
#22-04*, #30-04* & #31-04*

BLOCK 12
UNIT #04-09, #12-09, #13-09, #21-09,
#22-09, #30-09 & #31-09

VERTICAL FACADE FIN APPLICABLE TO
BLOCK 10
UNIT #04-04* TO #11-04*, #13-04* TO #20-04*,
#22-04* TO #29-04* & #31-04* TO #39-04*

BLOCK 12
UNIT #04-09 TO #11-09, #13-09 TO #20-09,
#22-09 TO #29-09 & #31-09 TO #39-09


LEGEND:
(WHERE APPLICABLE)

- AC AIR-CONDITIONER
- ADR AUTOMATED DRYING RACK
- DB DISTRIBUTION BOARD
- F FRIDGE
- HS HOUSEHOLD SHELTER
- PES PRIVATE ENCLOSED SPACE
- RC REINFORCED CONCRETE
- WD WASHER CUM DRYER
- WI WINE CHILLER
- WC WATER CLOSET
- WDP WATER DISPENSER & PURIFIER

- VOID SPACE (EXCLUDED FROM STRATA AREA)
- WALL NOT ALLOWED TO BE HACKED OR ALTERED (INCLUDING BY WAY OF DRILLING) (REFER TO THE CLAUSE PERTAINING TO PREFABRICATED PREFINISHED VOLUMETRIC CONSTRUCTION IN THE SALES & PURCHASE AGREEMENT)

* DENOTES MIRROR IMAGE


DISCLAIMER : Area includes balcony or PES where applicable and excludes, among others, the AC ledge and RC ledge. Please refer to the key plan for orientation. All floor plans are approximate measurements only and are subject to government re-survey. The balcony or PES shall not be enclosed unless with the approved balcony or PES screen. The cost of screen and installation shall be borne by the purchaser.

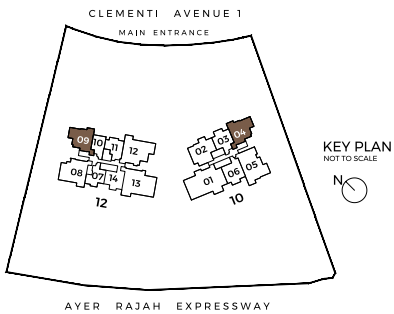

ELEGANT
3-BEDROOM
PREMIUM


TYPE C2p

95 SQM / 1023 SQFT
10 CLEMENTI AVENUE 1
#04-02 TO #39-02

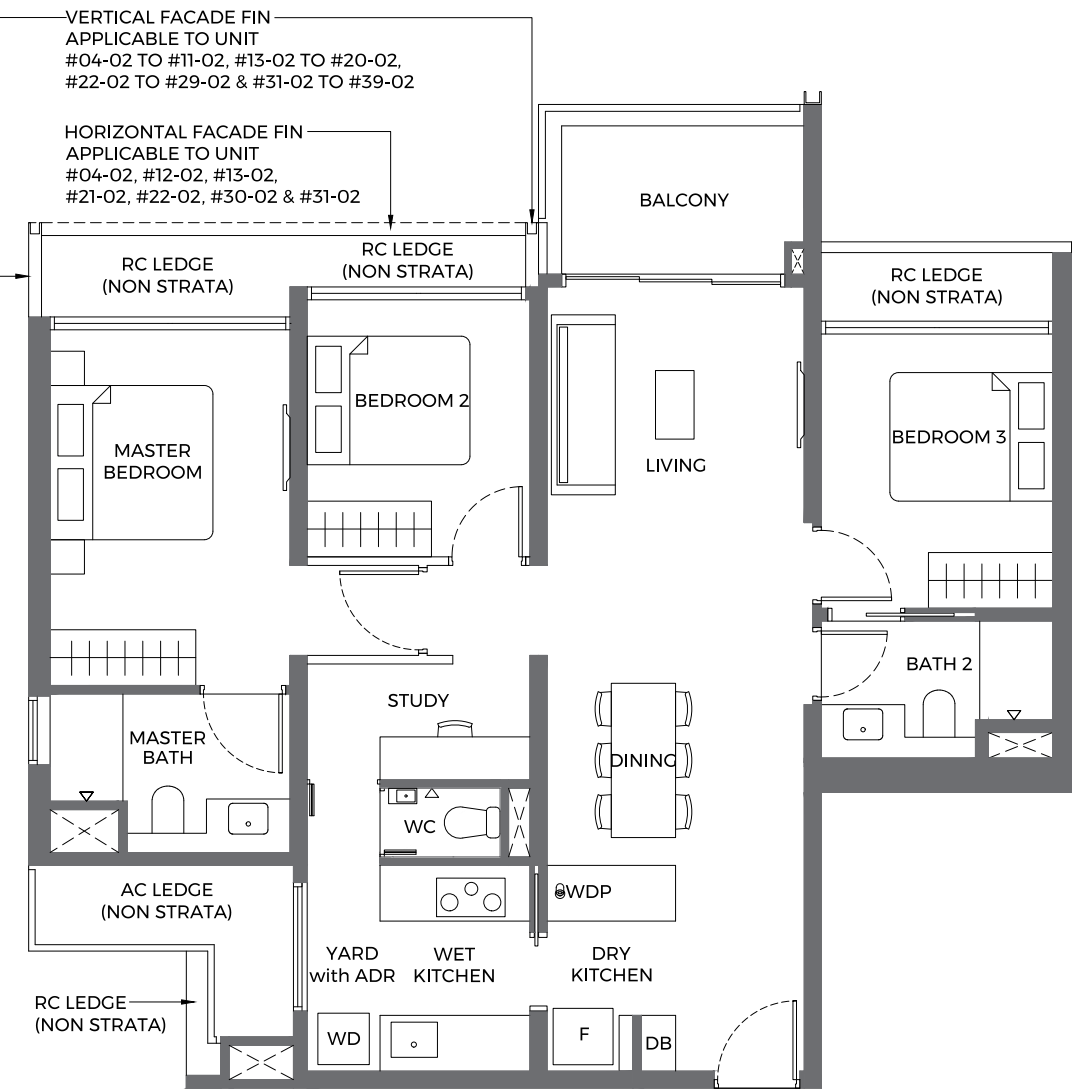

- LEGEND:
(WHERE APPLICABLE)
- AC AIR-CONDITIONER
 - ADR AUTOMATED DRYING RACK
 - DB DISTRIBUTION BOARD
 - F FRIDGE
 - HS HOUSEHOLD SHELTER
 - PES PRIVATE ENCLOSED SPACE
 - RC REINFORCED CONCRETE
 - WD WASHER CUM DRYER
 - WI WINE CHILLER
 - WC WATER CLOSET
 - WDP WATER DISPENSER & PURIFIER
- VOID SPACE (EXCLUDED FROM STRATA AREA)
- WALL NOT ALLOWED TO BE HACKED OR ALTERED (INCLUDING BY WAY OF DRILLING) (REFER TO THE CLAUSE PERTAINING TO PREFABRICATED PREFINISHED VOLUMETRIC CONSTRUCTION IN THE SALES & PURCHASE AGREEMENT)



DISCLAIMER: Area includes balcony or PES where applicable and excludes, among others, the AC ledge and RC ledge. Please refer to the key plan for orientation. All floor plans are approximate measurements only and are subject to government re-survey. The balcony or PES shall not be enclosed unless with the approved balcony or PES screen. The cost of screen and installation shall be borne by the purchaser.

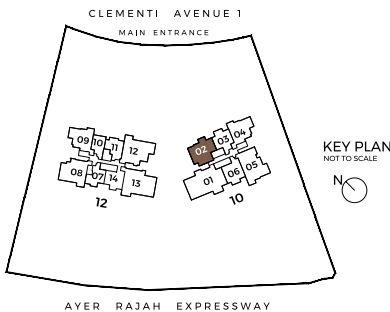

EXCLUSIVE
4-BEDROOM


TYPE D1

110 SQM / 1184 SQFT
12 CLEMENTI AVENUE 1
#05-08 TO #39-08

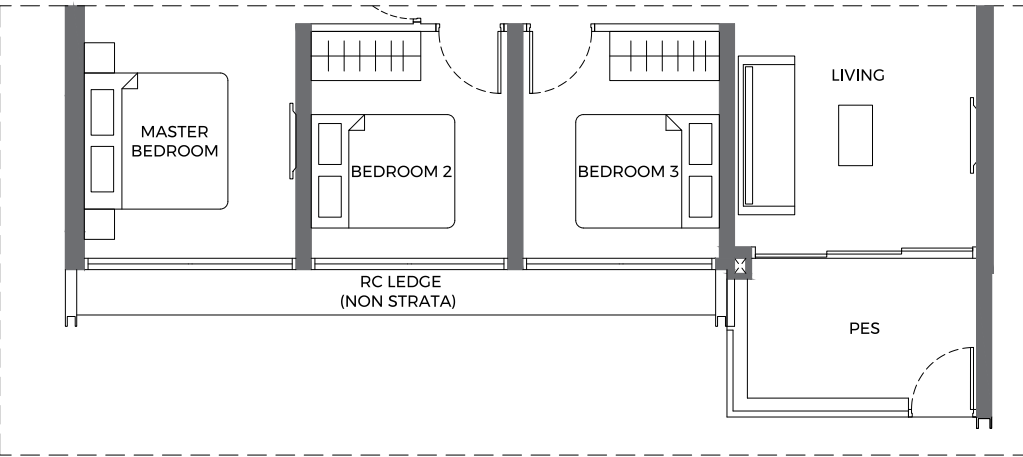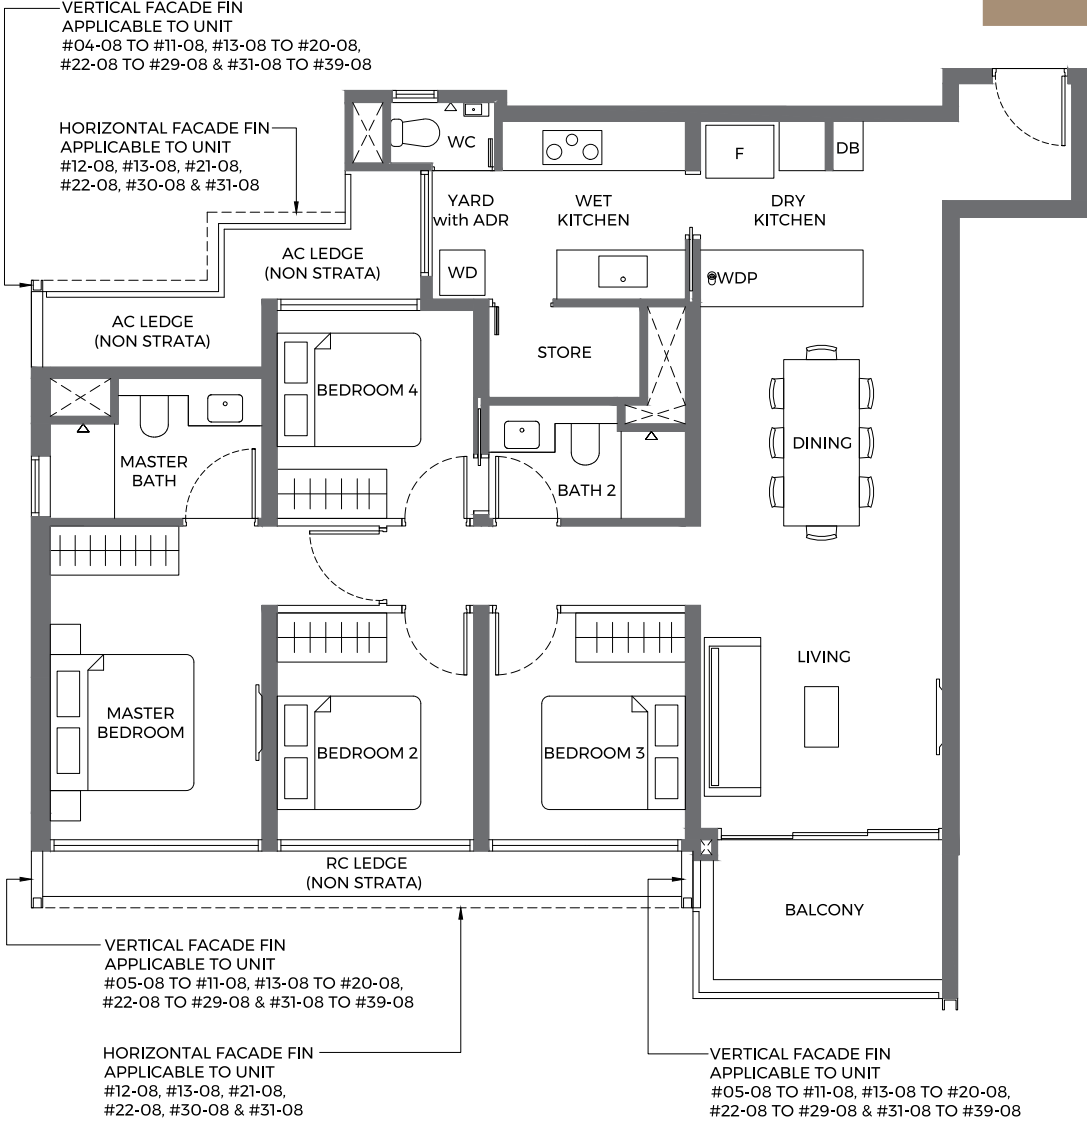

- LEGEND:
(WHERE APPLICABLE)
- AC AIR-CONDITIONER
 - ADR AUTOMATED DRYING RACK
 - DB DISTRIBUTION BOARD
 - F FRIDGE
 - HS HOUSEHOLD SHELTER
 - PES PRIVATE ENCLOSED SPACE
 - RC REINFORCED CONCRETE
 - WD WASHER CUM DRYER
 - WI WINE CHILLER
 - WC WATER CLOSET
 - WDP WATER DISPENSER & PURIFIER
- VOID SPACE (EXCLUDED FROM STRATA AREA)
- WALL NOT ALLOWED TO BE HACKED OR ALTERED (INCLUDING BY WAY OF DRILLING) (REFER TO THE CLAUSE PERTAINING TO PREFABRICATED PREFINISHED VOLUMETRIC CONSTRUCTION IN THE SALES & PURCHASE AGREEMENT)


DISCLAIMER: Area includes balcony or PES where applicable and excludes, among others, the AC ledge and RC ledge. Please refer to the key plan for orientation. All floor plans are approximate measurements only and are subject to government re-survey. The balcony or PES shall not be enclosed unless with the approved balcony or PES screen. The cost of screen and installation shall be borne by the purchaser.

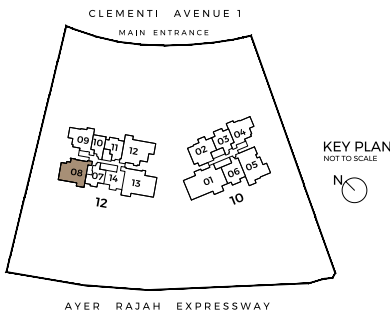

EXCLUSIVE
4-BEDROOM
PREMIUM

TYPE D2p

122 SQM / 1313 SQFT
12 CLEMENTI AVENUE 1
#04-12 TO #39-12

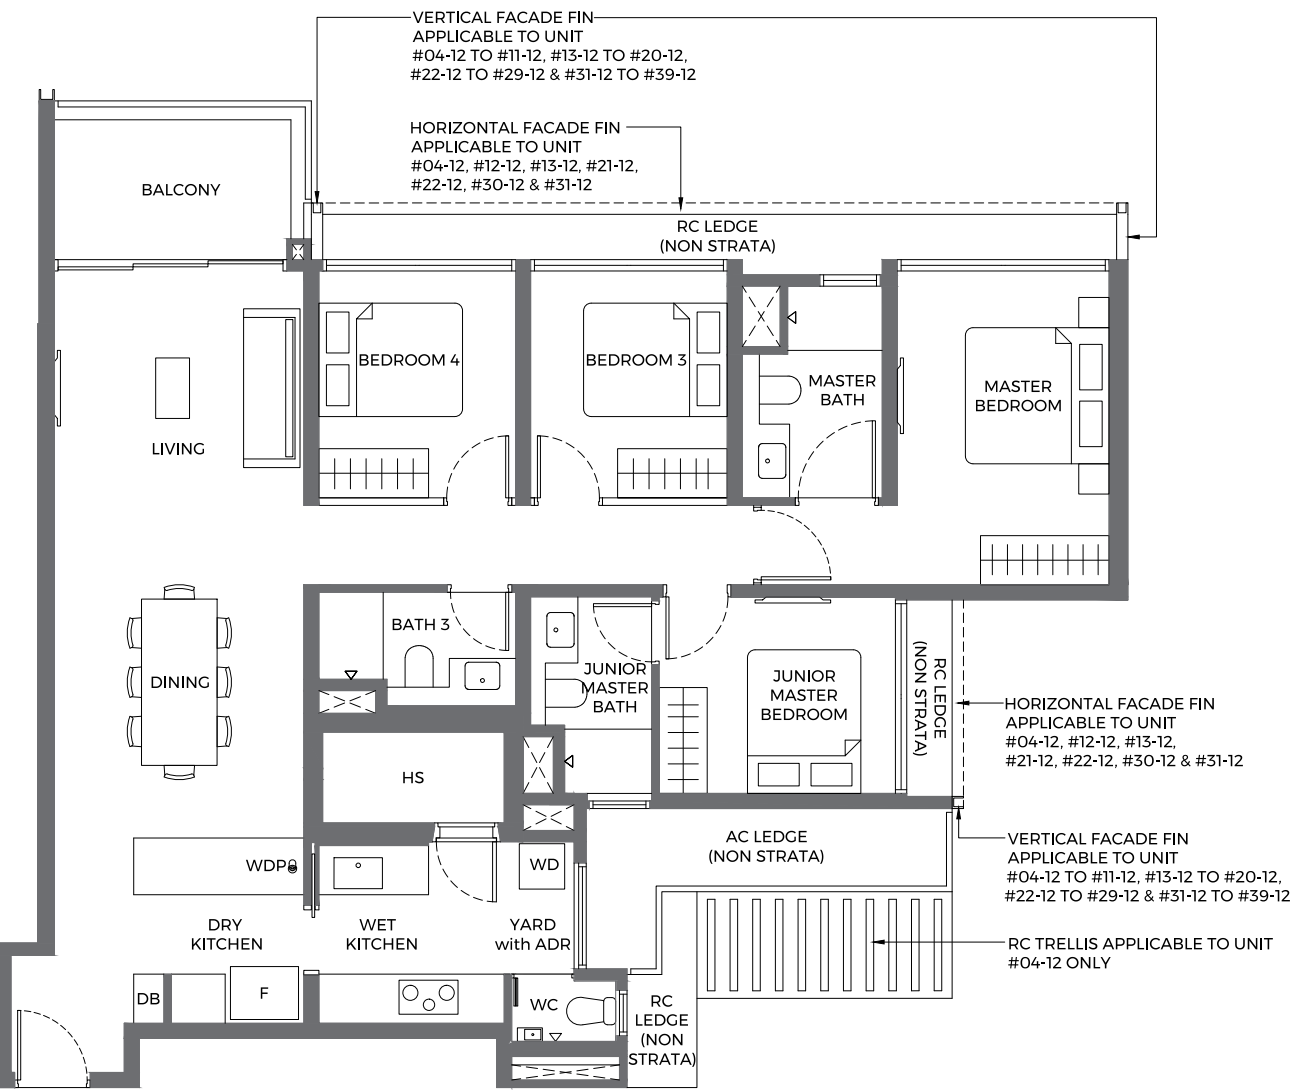


LEGEND:
(WHERE APPLICABLE)

AC AIR-CONDITIONER
ADR AUTOMATED DRYING RACK
DB DISTRIBUTION BOARD
F FRIDGE
HS HOUSEHOLD SHELTER
PES PRIVATE ENCLOSED SPACE
RC REINFORCED CONCRETE
WD WASHER CUM DRYER
WI WINE CHILLER
WC WATER CLOSET
WDP WATER DISPENSER & PURIFIER

VOID SPACE (EXCLUDED FROM STRATA AREA)
WALL NOT ALLOWED TO BE HACKED OR ALTERED
(INCLUDING BY WAY OF DRILLING)
(REFER TO THE CLAUSE PERTAINING TO PREFABRICATED
PREFINISHED VOLUMETRIC CONSTRUCTION IN THE SALES
& PURCHASE AGREEMENT)


DISCLAIMER: Area includes balcony or PES where applicable and excludes, among others, the AC ledge and RC ledge. Please refer to the key plan for orientation. All floor plans are approximate measurements only and are subject to government re-survey. The balcony or PES shall not be enclosed unless with the approved balcony or PES screen. The cost of screen and installation shall be borne by the purchaser.

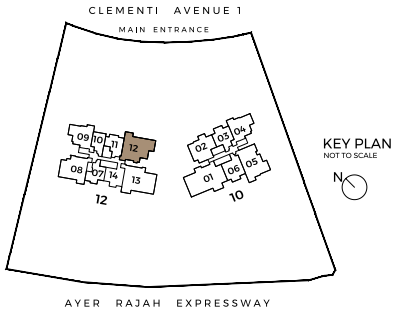

EXCLUSIVE
4-BEDROOM
DUAL KEY

TYPE D3k

122 SQM / 1313 SQFT
10 CLEMENTI AVENUE 1
#05-05 TO #39-05

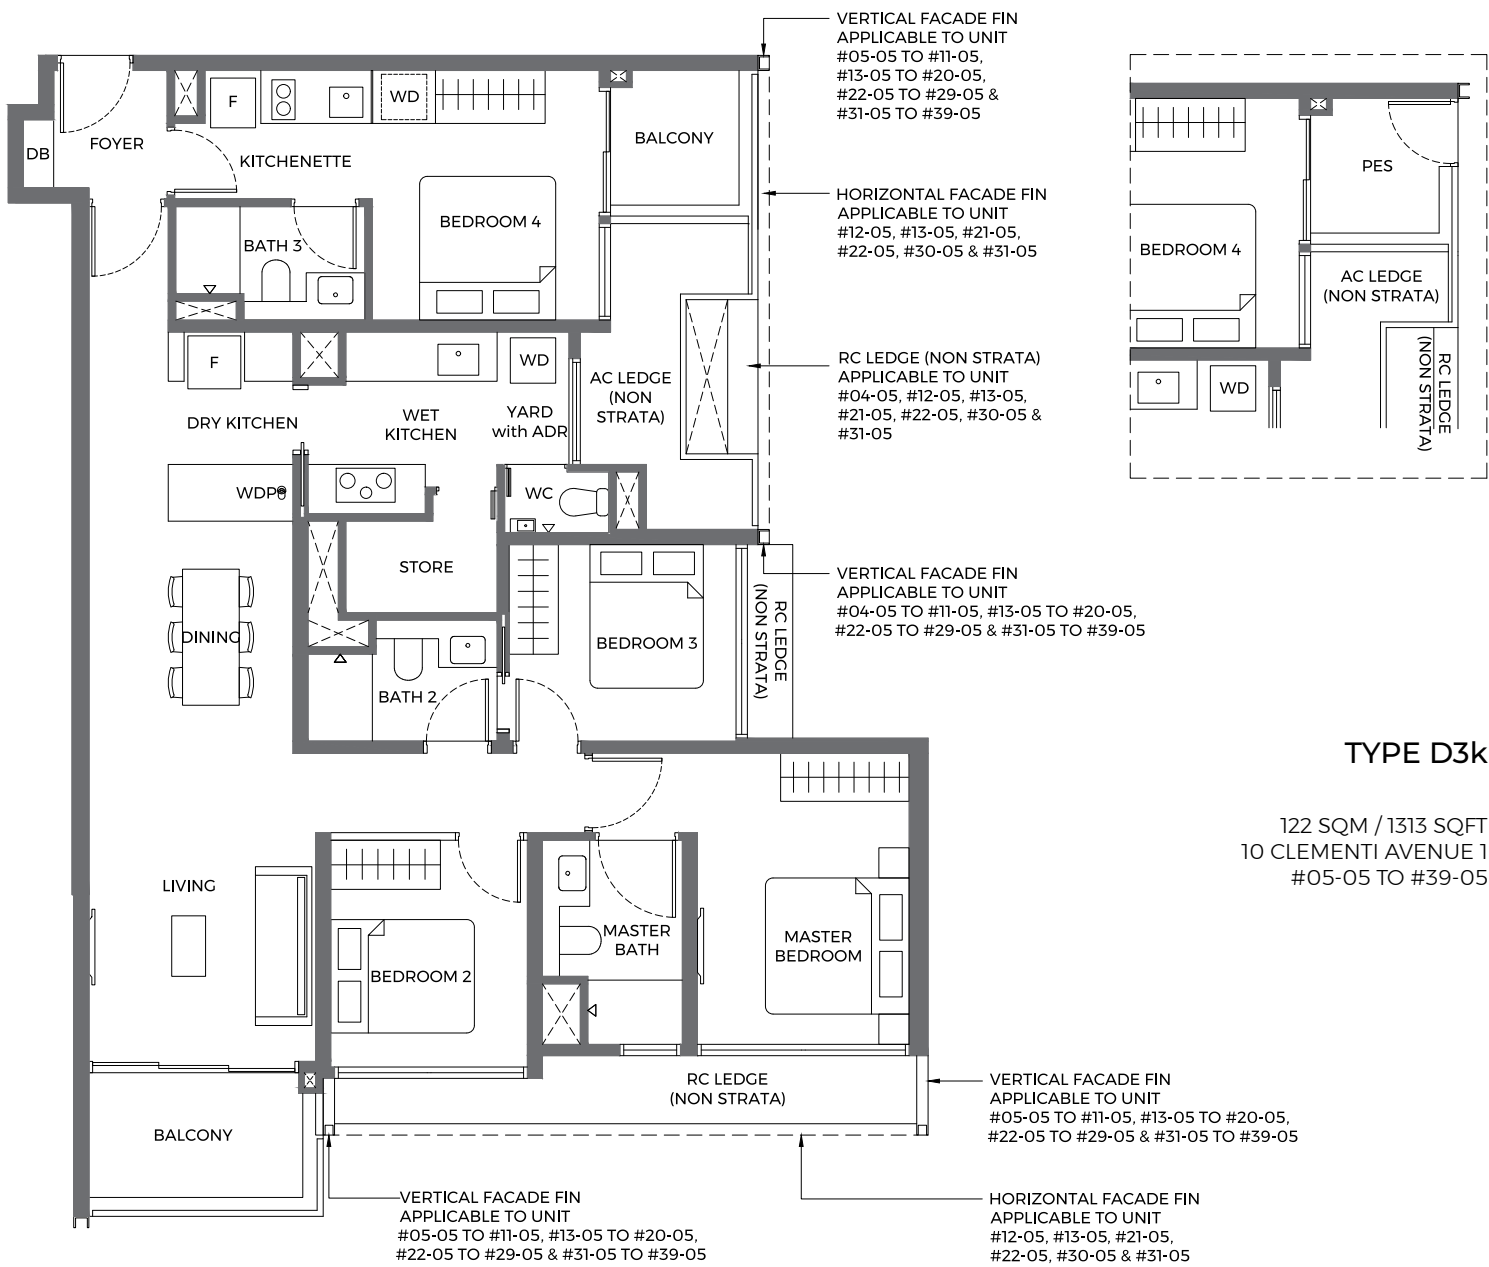


LEGEND:
(WHERE APPLICABLE)

AC AIR-CONDITIONER
ADR AUTOMATED DRYING RACK
DB DISTRIBUTION BOARD
F FRIDGE
HS HOUSEHOLD SHELTER
PES PRIVATE ENCLOSED SPACE
RC REINFORCED CONCRETE
WD WASHER CUM DRYER
WI WINE CHILLER
WC WATER CLOSET
WDP WATER DISPENSER & PURIFIER


VOID SPACE (EXCLUDED FROM STRATA AREA)
WALL NOT ALLOWED TO BE HACKED OR ALTERED
(INCLUDING BY WAY OF DRILLING)
(REFER TO THE CLAUSE PERTAINING TO PREFABRICATED
PREFINISHED VOLUMETRIC CONSTRUCTION IN THE SALES
& PURCHASE AGREEMENT)

DISCLAIMER: Area includes balcony or PES where applicable and excludes, among others, the AC ledge and RC ledge. Please refer to the key plan for orientation. All floor plans are approximate measurements only and are subject to government re-survey. The balcony or PES shall not be enclosed unless with the approved balcony or PES screen. The cost of screen and installation shall be borne by the purchaser.

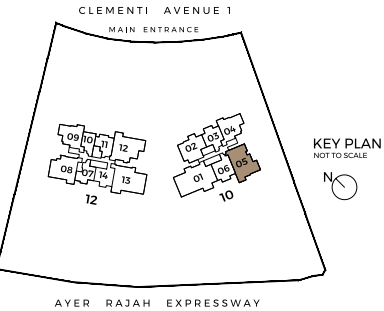

TYPE D3k-PES


122 SQM / 1313 SQFT
12 CLEMENTI AVENUE 1
#04-05

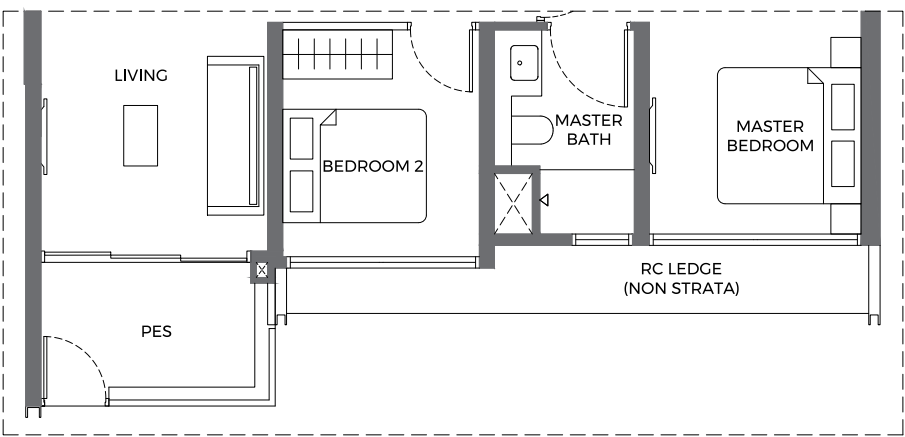

EXCLUSIVE
4-BEDROOM +
STUDY


TYPE D4s

140 SQM / 1507 SQFT
12 CLEMENTI AVENUE 1
#05-13 TO #39-13

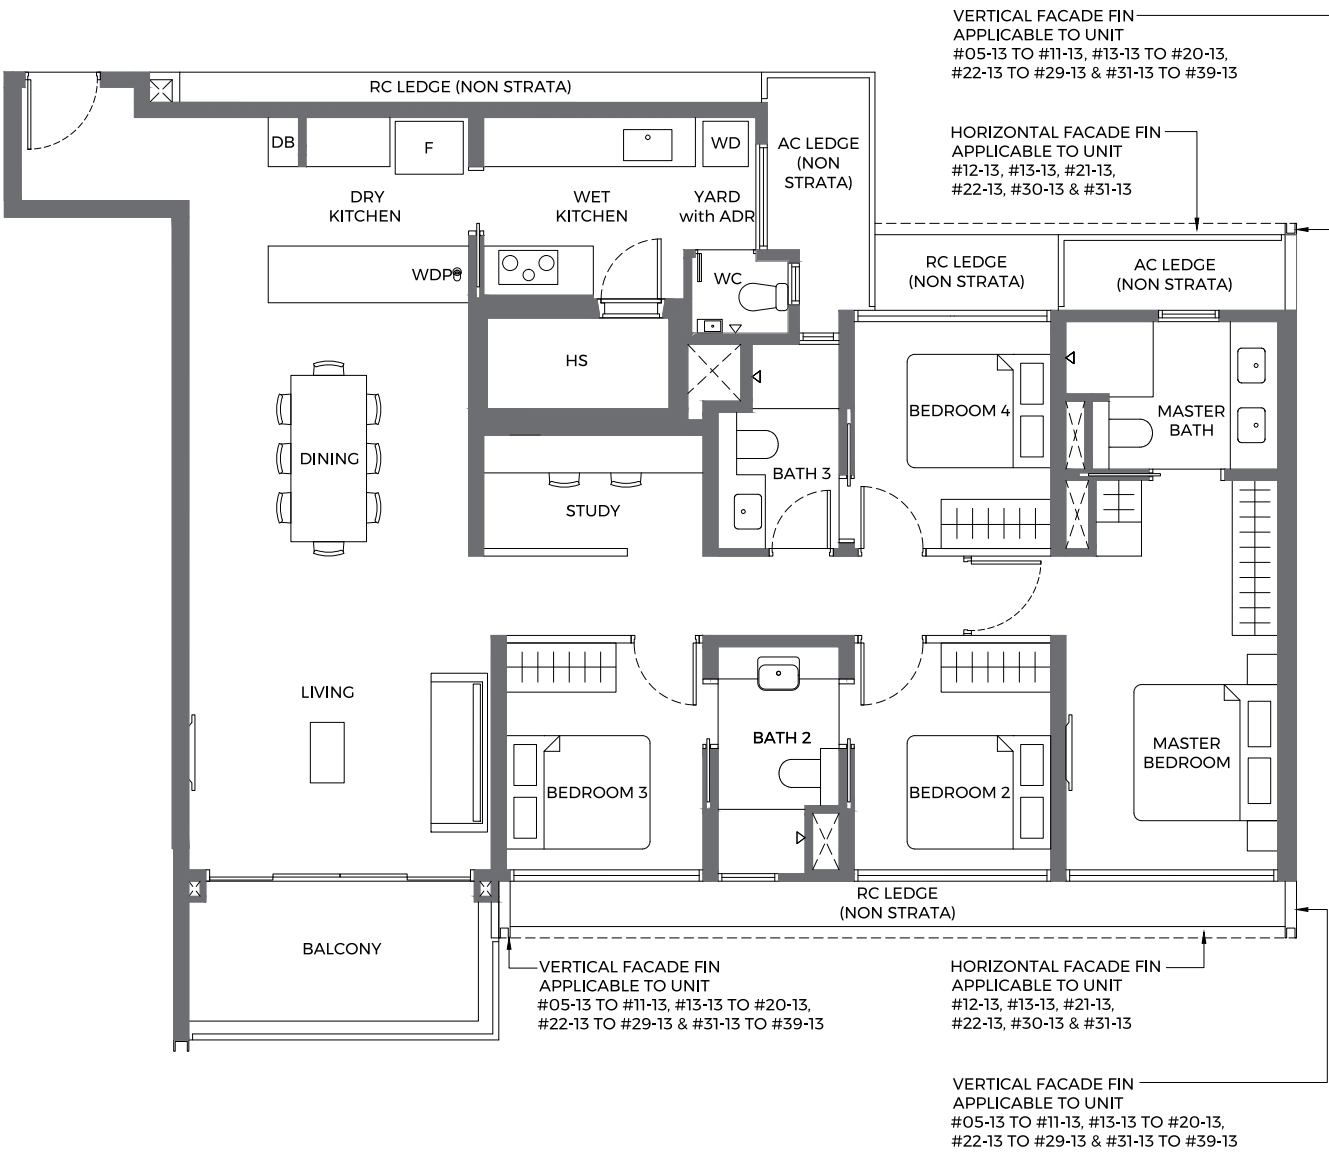

- LEGEND:
(WHERE APPLICABLE)
- AC AIR-CONDITIONER
ADR AUTOMATED DRYING RACK
DB DISTRIBUTION BOARD
F FRIDGE
HS HOUSEHOLD SHELTER
PES PRIVATE ENCLOSED SPACE
RC REINFORCED CONCRETE
WD WASHER CUM DRYER
WI WINE CHILLER
WC WATER CLOSET
WDP WATER DISPENSER & PURIFIER
- VOID SPACE (EXCLUDED FROM STRATA AREA)
- WALL NOT ALLOWED TO BE HACKED OR ALTERED (INCLUDING BY WAY OF DRILLING) (REFER TO THE CLAUSE PERTAINING TO PREFABRICATED PREFINISHED VOLUMETRIC CONSTRUCTION IN THE SALES & PURCHASE AGREEMENT)


DISCLAIMER : Area includes balcony or PES where applicable and excludes, among others, the AC ledge and RC ledge. Please refer to the key plan for orientation. All floor plans are approximate measurements only and are subject to government re-survey. The balcony or PES shall not be enclosed unless with the approved balcony or PES screen. The cost of screen and installation shall be borne by the purchaser.

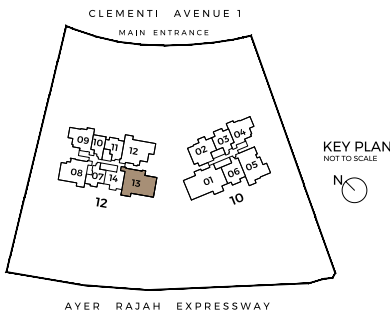

EXQUISITE
5-BEDROOM


TYPE E1

165 SQM / 1776 SQFT
10 CLEMENTI AVENUE 1
#05-01 TO #39-01

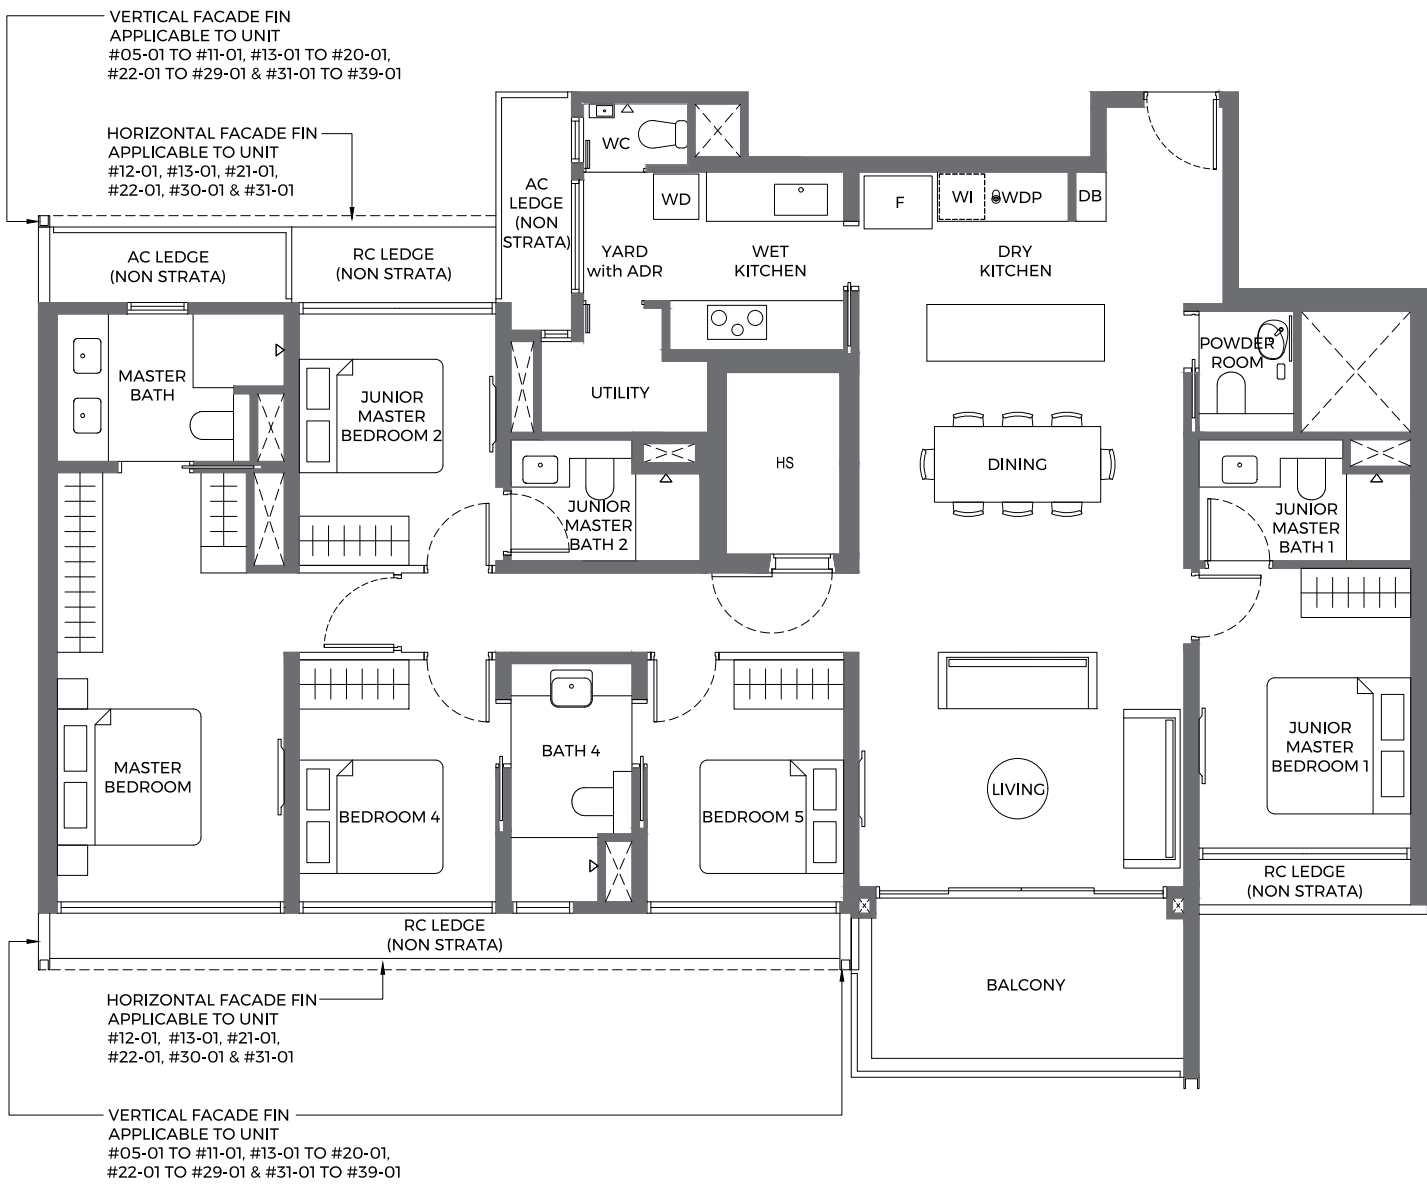

- LEGEND:
(WHERE APPLICABLE)
- AC AIR-CONDITIONER
ADR AUTOMATED DRYING RACK
DB DISTRIBUTION BOARD
F FRIDGE
HS HOUSEHOLD SHELTER
PES PRIVATE ENCLOSED SPACE
RC REINFORCED CONCRETE
WD WASHER CUM DRYER
WI WINE CHILLER
WC WATER CLOSET
WDP WATER DISPENSER & PURIFIER
- VOID SPACE (EXCLUDED FROM STRATA AREA)
- WALL NOT ALLOWED TO BE HACKED OR ALTERED (INCLUDING BY WAY OF DRILLING) (REFER TO THE CLAUSE PERTAINING TO PREFABRICATED PREFINISHED VOLUMETRIC CONSTRUCTION IN THE SALES & PURCHASE AGREEMENT)

DISCLAIMER : Area includes balcony or PES where applicable and excludes, among others, the AC ledge and RC ledge. Please refer to the key plan for orientation. All floor plans are approximate measurements only and are subject to government re-survey. The balcony or PES shall not be enclosed unless with the approved balcony or PES screen. The cost of screen and installation shall be borne by the purchaser.

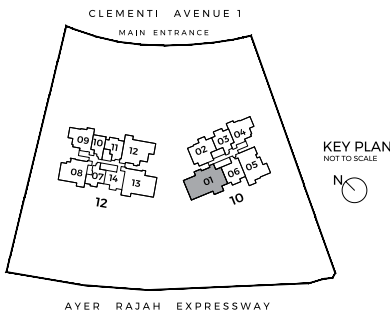

A LEGACY OF SUCCESS,
CRAFTED WITH EXCELLENCE

MCL Land
A Hongkong Land company

INNOVATE,
CREATE, CONNECT
Experience the new way of living

Established in 1963, MCL Land is a member of the Jardine Matheson Group under Hongkong Land Holdings, a major listed property investment, management and development group. The Group owns and manages more than 850,000 sq. m. of prime office and luxury retail property in key Asian cities, principally in Hong Kong, Singapore, Beijing and Jakarta. Its properties hold industry leading green building certifications and attract the world's foremost companies and luxury brands as tenants.

As a leading residential developer with an extensive portfolio of quality developments in Singapore and Malaysia, MCL Land continues to evolve with practical and innovative residential solutions and creating long-term sustainable value. Notable developments include Nava Grove, Tembusu Grand, Copen Grand, Piccadilly Grand, Leedon Green, Parc Esta and Margaret Ville in Singapore, as well as Sfera, Quinn, Seri Riana and Riana Green East in Wangsa Maju, Kuala Lumpur, Malaysia.

www.mclland.com

BUILDING YOUR WORLD,
YOUR WAY
Your story told, with every space


中 建 地 產
CSC LAND GROUP

CSC Land Group is a subsidiary of China Construction (South Pacific) Development Co Pte Ltd (CCDC), a BCA-registered contractor of A1 status with extensive experience in quality construction projects.

We aspire to build your world, the way you want, where you want. CSC Land Group is building a world where people and communities can fulfil their aspirations. We do this by envisioning possibilities to enrich assets, our people and support the environment for a thriving and sustainable world. CSC Land Group develops spaces with empathy – an ability to understand and listen. Our assets are high on value, functionality, balanced with good design and a sense of purpose. We believe that our customers' homes are not just homes, they are their world and we are building them, their way.

Every space tells a story. And every story, including yours, is unique. Everyone needs their own space, built their way. CSC Land Group develops spaces that are tailored for every stage of our customers' lives. Spaces that allow them to live their life story to the fullest. We listen to the stories of our customers and through our developments, bring them to life.

www.csclandgroup.com.sg

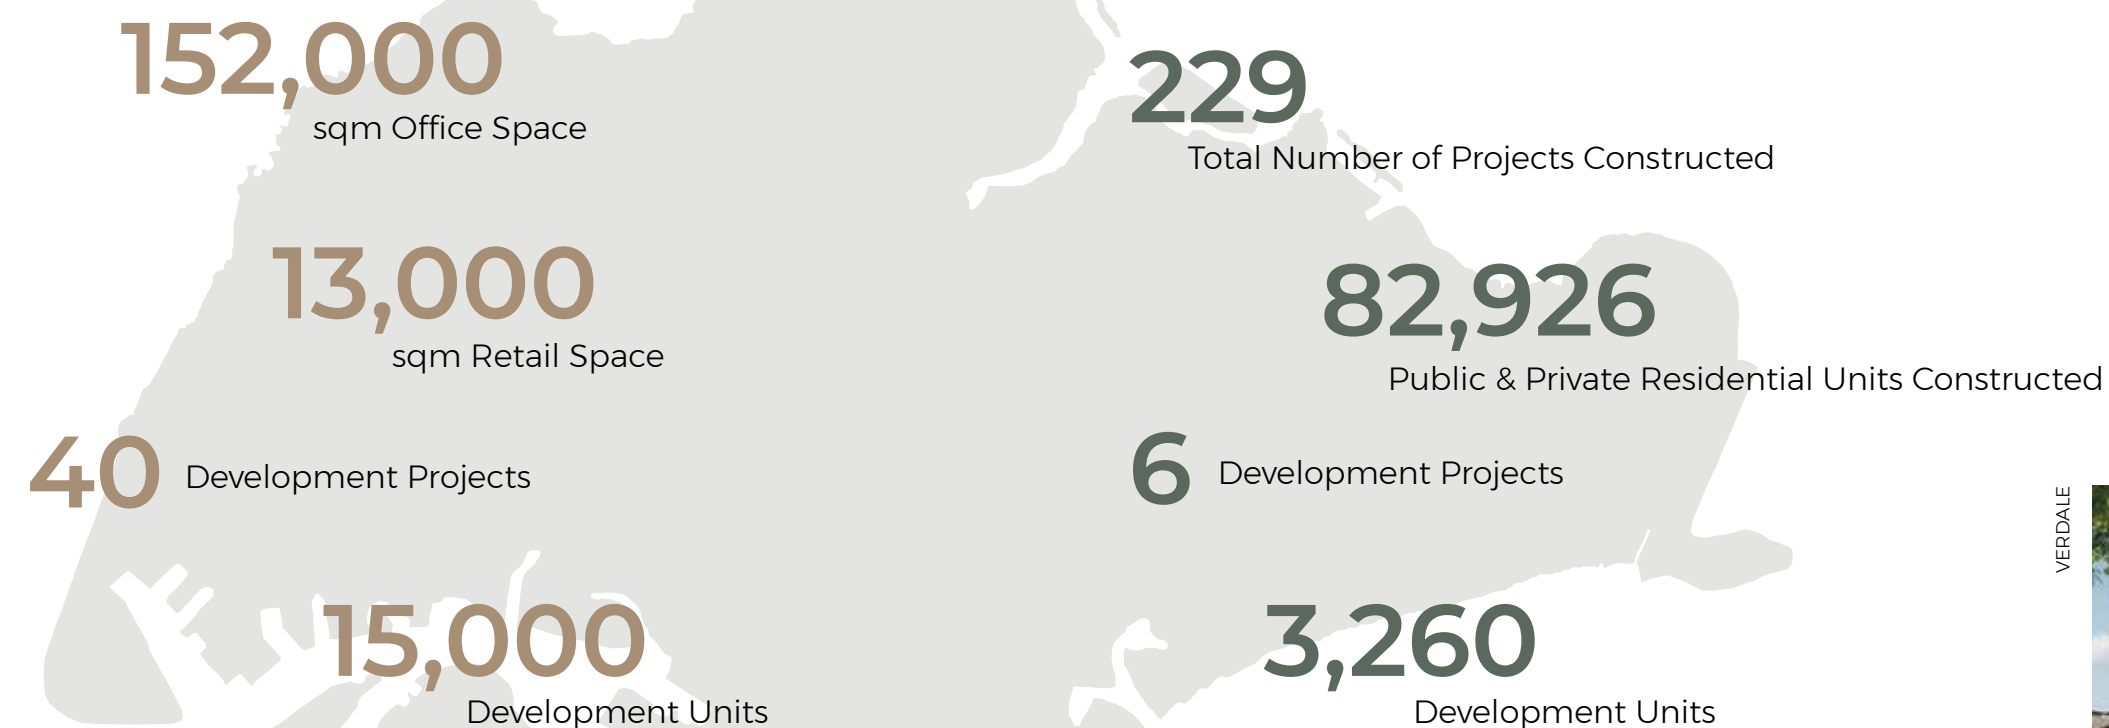

NAVA GROVE



TEMBUSU GRAND




VERDALE




TWIN VIEW


APPROVED BALCONY SCREEN

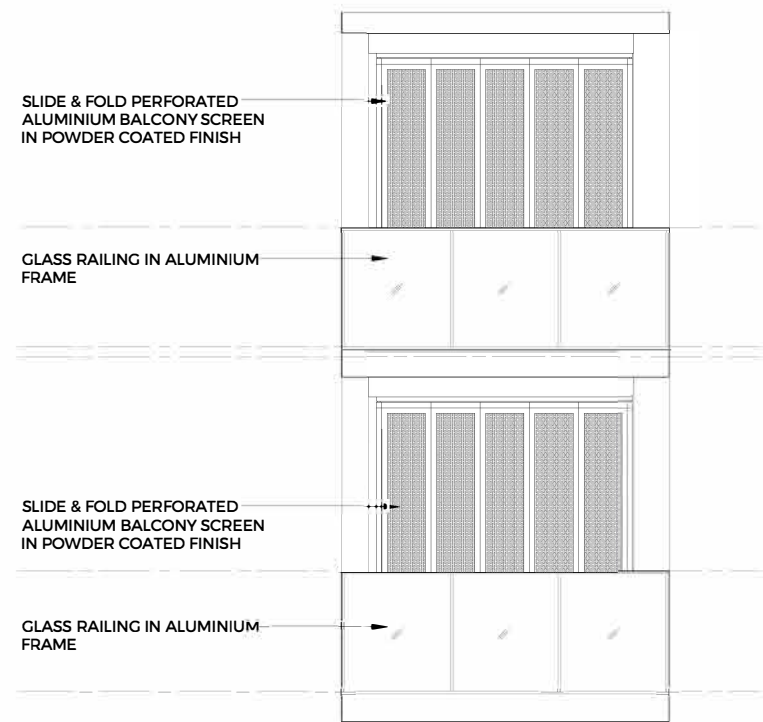

TYPICAL BALCONY / PES SCREEN ELEVATION

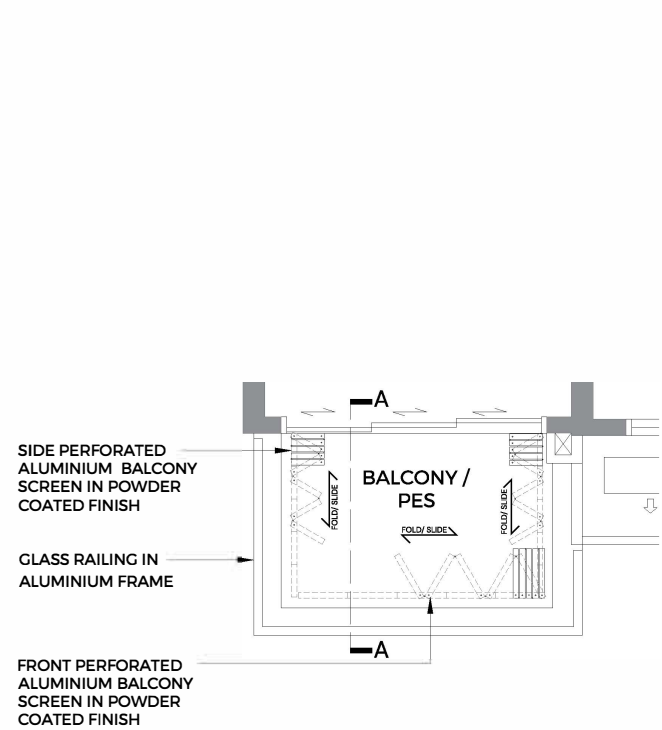

TYPICAL BALCONY / PES PLAN

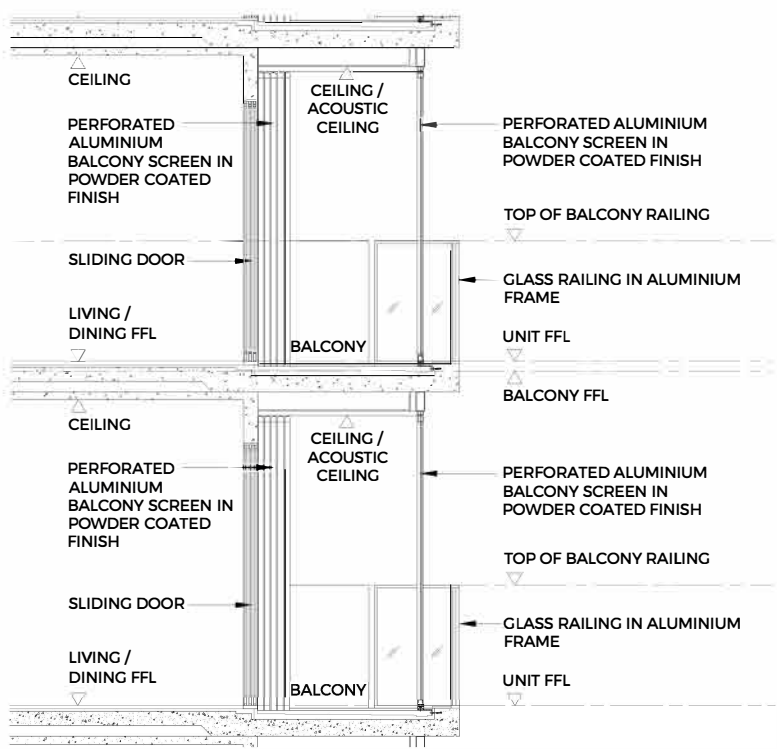

TYPICAL BALCONY / PES SCREEN (SECTION A-A)

NOTES:

1. The balcony and private enclosed space (PES) shall not be enclosed unless with approved typical balcony / PES screen.
2. The balcony / PES screen must be capable of being drawn open or fully retracted and allow ventilation at all times, even when the screen is fully drawn.
3. The cost of screen and installation shall be borne by the purchaser.

DISCLAIMER: This is not an as-built drawing. Any measurements stated or depicted in the plan are approximate measurements and are subject to final survey.

Vendor (Developer): HC Land (Clementi) Pte. Ltd. (Registration No. 202346026C) · Housing Developer's Licence No.: C1501 · Tenure of Land: Leasehold of 99 years commencing from 13 February 2024 · Lot No: Lot 05668V MK 03 at Clementi Avenue 1 · Encumbrances on the Land: Mortgage IJ/289195A in favour of DBS Bank Ltd · Expected Date of Vacant Possession: 31 March 2029 · Expected Date of Legal Completion: 31 March 2032

While reasonable care has been taken in the preparation of this brochure and in the construction of the scale models and the sales gallery/show-flats, neither the developer nor its agents will be held responsible for any inaccuracies or omissions. To the extent permissible by law, the statements, information and depictions in this brochure may not be relied upon as statements or representations of fact, offers or warranties (whether expressly or impliedly) by the developer or the developer's agents and they are not intended to form any part of the contract for the sale of the housing units. In particular, visual representations such as renderings, illustrations, pictures and drawings are artists' impressions only and photographs are only decor suggestions and cannot be regarded as representations of fact. The brand, colour and model of all materials, fittings, equipment, finishes, installations and appliances supplied/to be supplied shall be provided subject to the developer's architect's selection, market availability and at the sole discretion of the developer. All information and specifications contained in this brochure are current at the time of printing and are subject to such changes as are required by the relevant authorities or the developer. All plans and models are not to scale unless expressly stated and are subject to any amendments which are required or approved by the relevant authorities. All areas and measurements stated in the brochure are approximate only and subject to final survey. The Sale and Purchase Agreement embodies all the terms and conditions between the developer and the purchaser and supersedes and cancels in all respects all previous representations, warranties, promises, inducements or statements of intention, whether written or oral made by the developer and/or the developer's agent which are not embodied in the Sale and Purchase Agreement.

Whilst reasonable care has been taken to calculate the distance between the units in the upcoming development and certain primary schools nearby the development, all distances stated in our brochure/ marketing flyer etc are approximates, for reference only, and may not be relied on as statements or representations of fact. The developer or its agents will not be responsible for any inaccuracies or omissions in respect of such information. The developer or its agents also make no statements or representations as to the Home-School Distance between the upcoming development and nearby schools for the purpose of registration for primary one school admission under the Ministry of Education's policy. Such information is solely determined by the authorities and subject to change. You should conduct your own checks to ascertain the applicable Home-School Distance information for primary one school registration and admission based on the future address of the unit in the upcoming development that you are interested in purchasing.

This brochure is printed on eco-friendly paper (December 2024).

